



THIS DRAWING IS NOT TAKEN FROM A FULL MEASURE SURVEY
DO NOT SCALE FROM THIS DRAWING

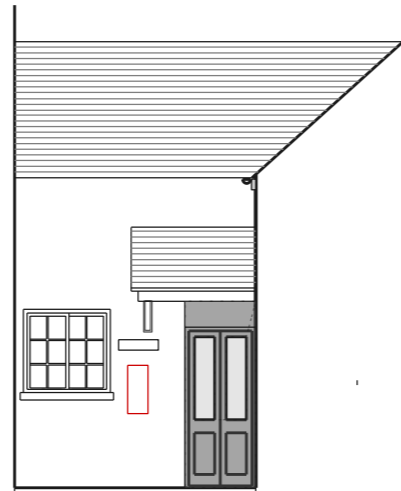


EAST ELEVATION

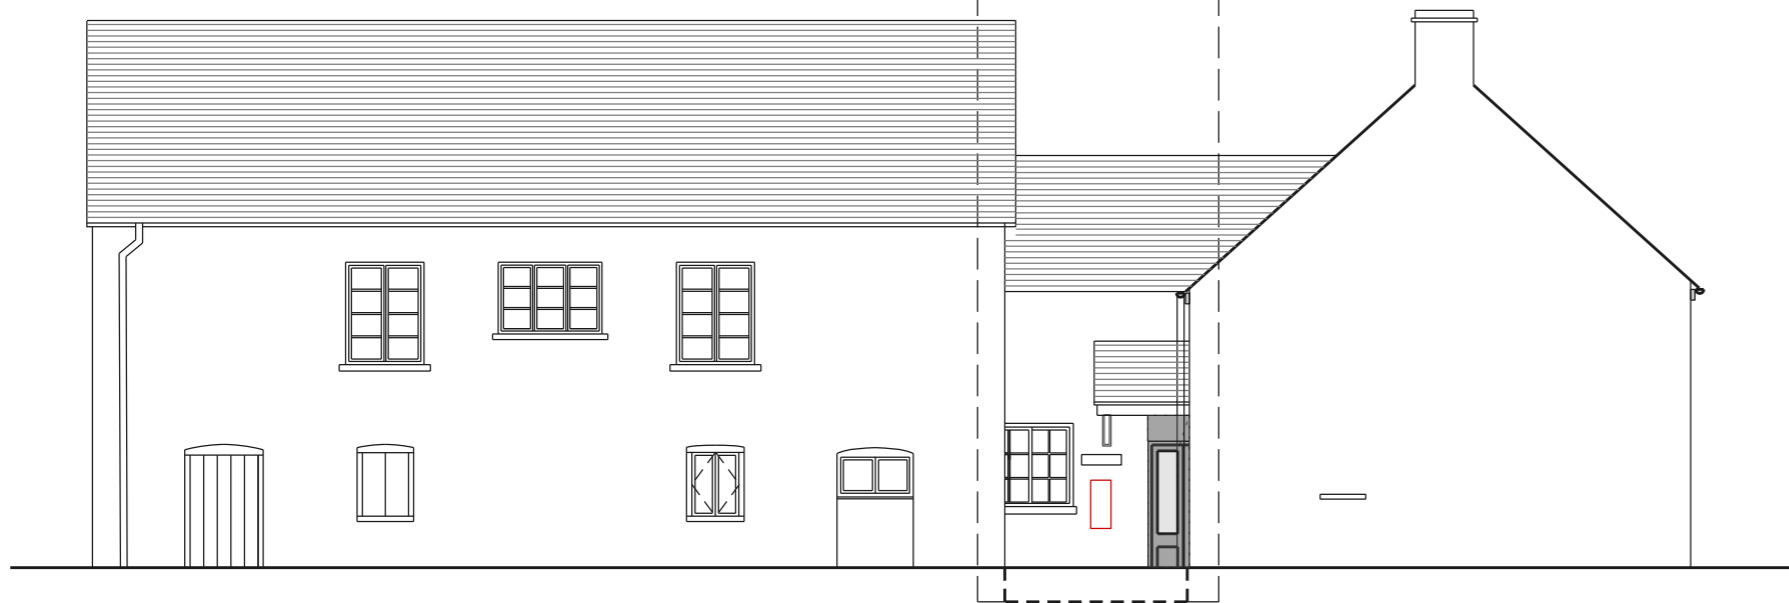

NORTH ELEVATION



WEST ELEVATION

 

SCALE: 1:100

Revisions:

Lamb House, Glasbury
East, North and West Elevation - As Existing
1001.05 1:100@A3

