




Notes:
 General construction of the walls are based on assumptions. No walls were opened up to investigate further. Survey was based on a visual only inspection.

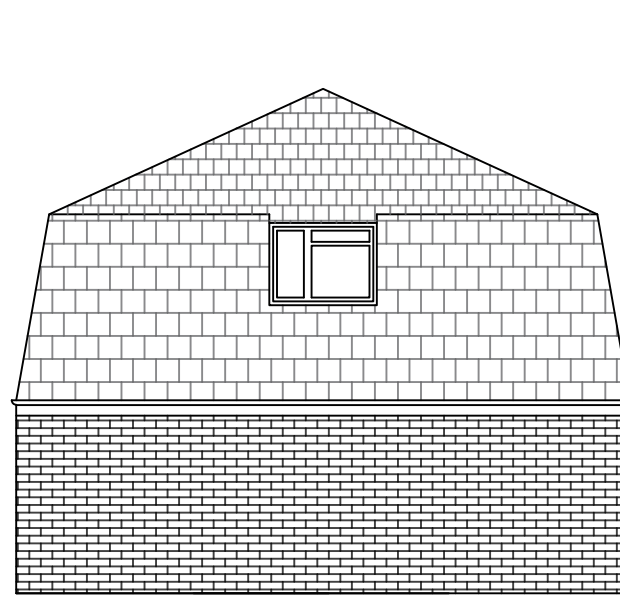


Existing North Elevation

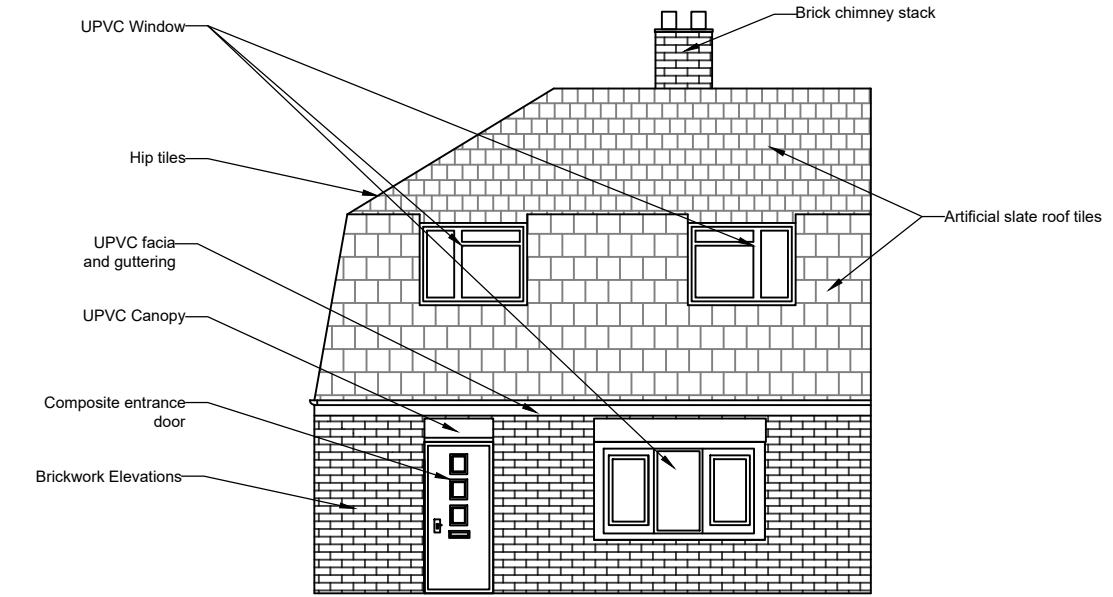

Existing West Elevation

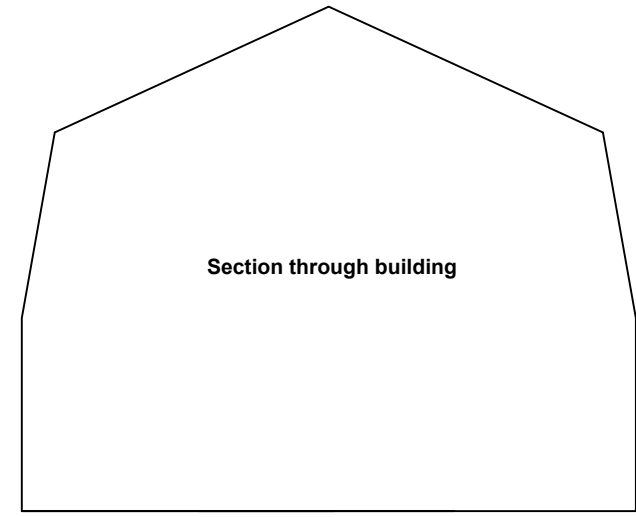

Existing South Elevation

 

-	DC	DRAWING TITLE	04.02.20	WS
---	----	---------------	----------	----

Rev By Description Date CHK'D



Mace Group
 Balliol House
 Southernhay Gardens
 Exeter
 EX1 1NP
 Telephone 01392 797330
 www.macegroup.com

PROJECT
 4 Inney View, Laneast,
 Launceston, Cornwall PL15 8PJ

DRAWING TITLE
 Existing Elevations

DRAWN BY WS DATE 20/01/2022

CHECKED KS SCALE 1:100@A3

PROJECT No. SEQ. No. REV.

38684/01 004 B