

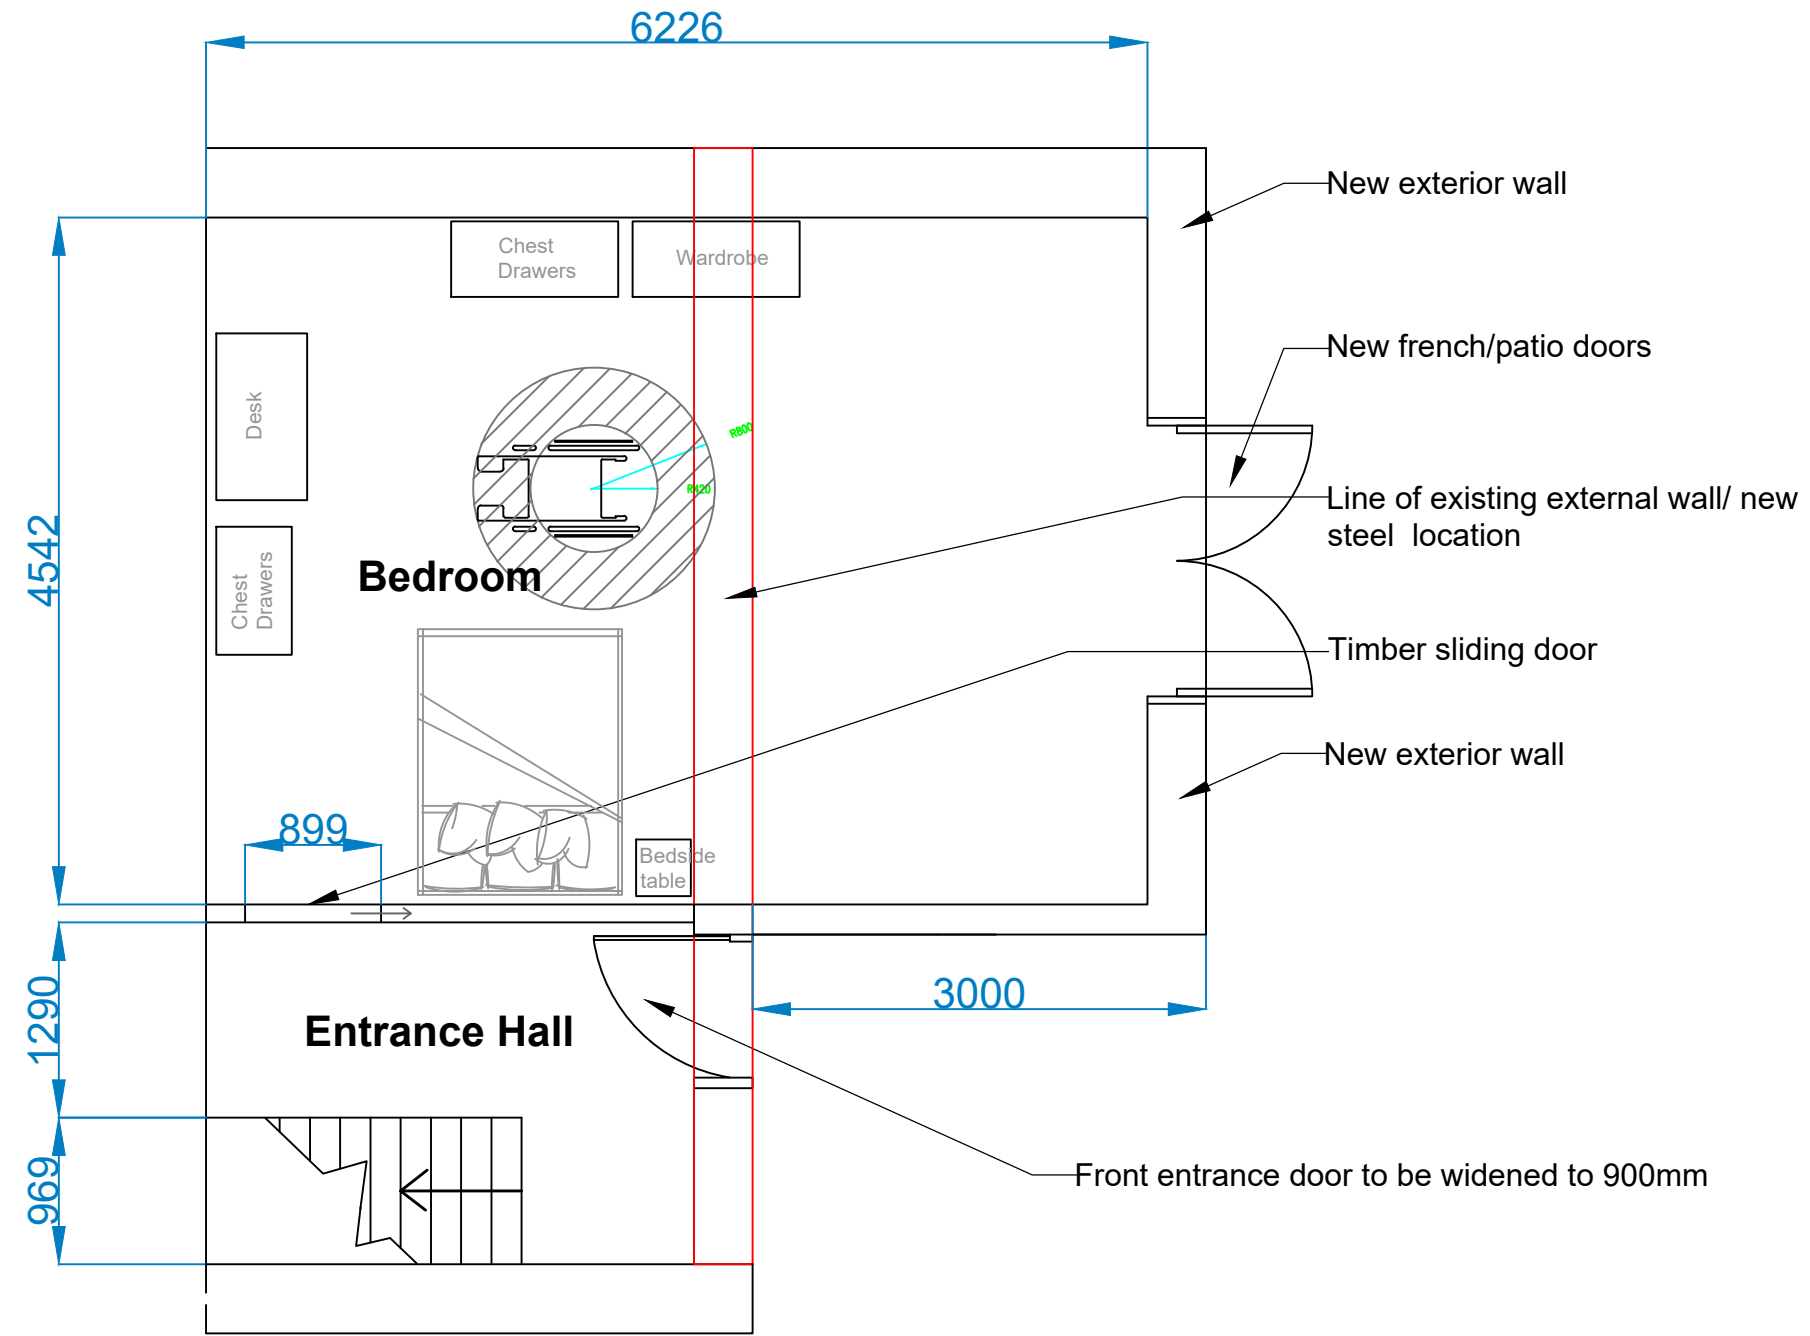


Notes:
 General construction of the walls are based on
 assumptions. No walls were opened up to investigate
 further. Survey was based on a visual only inspection.

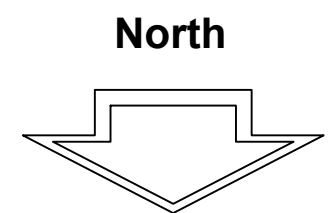

Proposed Floor Plan

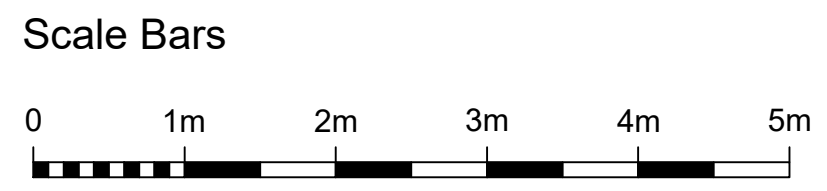

DC	DRAWING TITLE	04.02.20	WS
Rev	By	Description	Date

mace
 Mace Group
 Balliol House
 Southernhay Gardens
 Exeter
 EX1 1NP
 Telephone 01392 797330
 www.macegroup.com

PROJECT
 4 Inney View, Laneast,
 Launceston, Cornwall PL15 8PJ

DRAWING TITLE
 Existing Floor Plan

DRAWN BY	WS	DATE	20/01/2022
CHECKED	KS	SCALE	1:50@A3
PROJECT No.	SEQ. No.	REV.	
38684/01	003	B	