


Existing Roof Plan

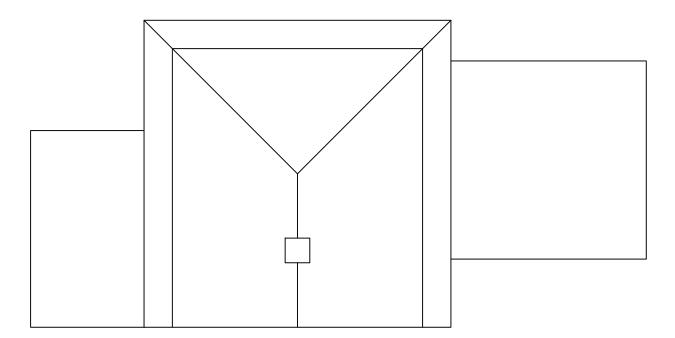

Proposed Roof Plan



© COPYRIGHT Mace Group

NOT TO BE REPRODUCED WITHOUT WRITTEN PERMISSION.
BECAUSE OF POSSIBLE SCALING ERRORS IN ELECTRONIC A
HARDCOPY REPRODUCTION

DO NOT SCALE FOR CONSTRUCTION PURPOSES.
ALL DIMENSIONS TO BE CHECKED & VERIFIED

ON SITE PRIOR TO CONSTRUCTION.

Notes:

New mineral felt flat roof covering to small extension on front elevation.

 - DC DRAWING TITLE
 04.02.20 WS

 Rev By Description
 Date CHK'D

III mace

Mace Group Balliol House Southernhay Gardens Exeter EX1 1NP Telephone 01392 797330 www.macegroup.com

PROJEC

4 Inney View, Laneast, Launceston, Cornwall PL15 8PJ

DRAWING TITLE

Roof Plan as Existing and Proposed

38684/01		001	В
PROJECT No		SEQ. No.	REV.
CHECKED	KS	SCALE 1:10	00@A3
DRAWN BY	WS	DATE 20/01	/2022

Scale Bars

0 1m 2m 3m 4m 5m