


**Notes:**  
 General construction of the walls are based on  
 assumptions. No walls were opened up to investigate  
 further. Survey was based on a visual only inspection.

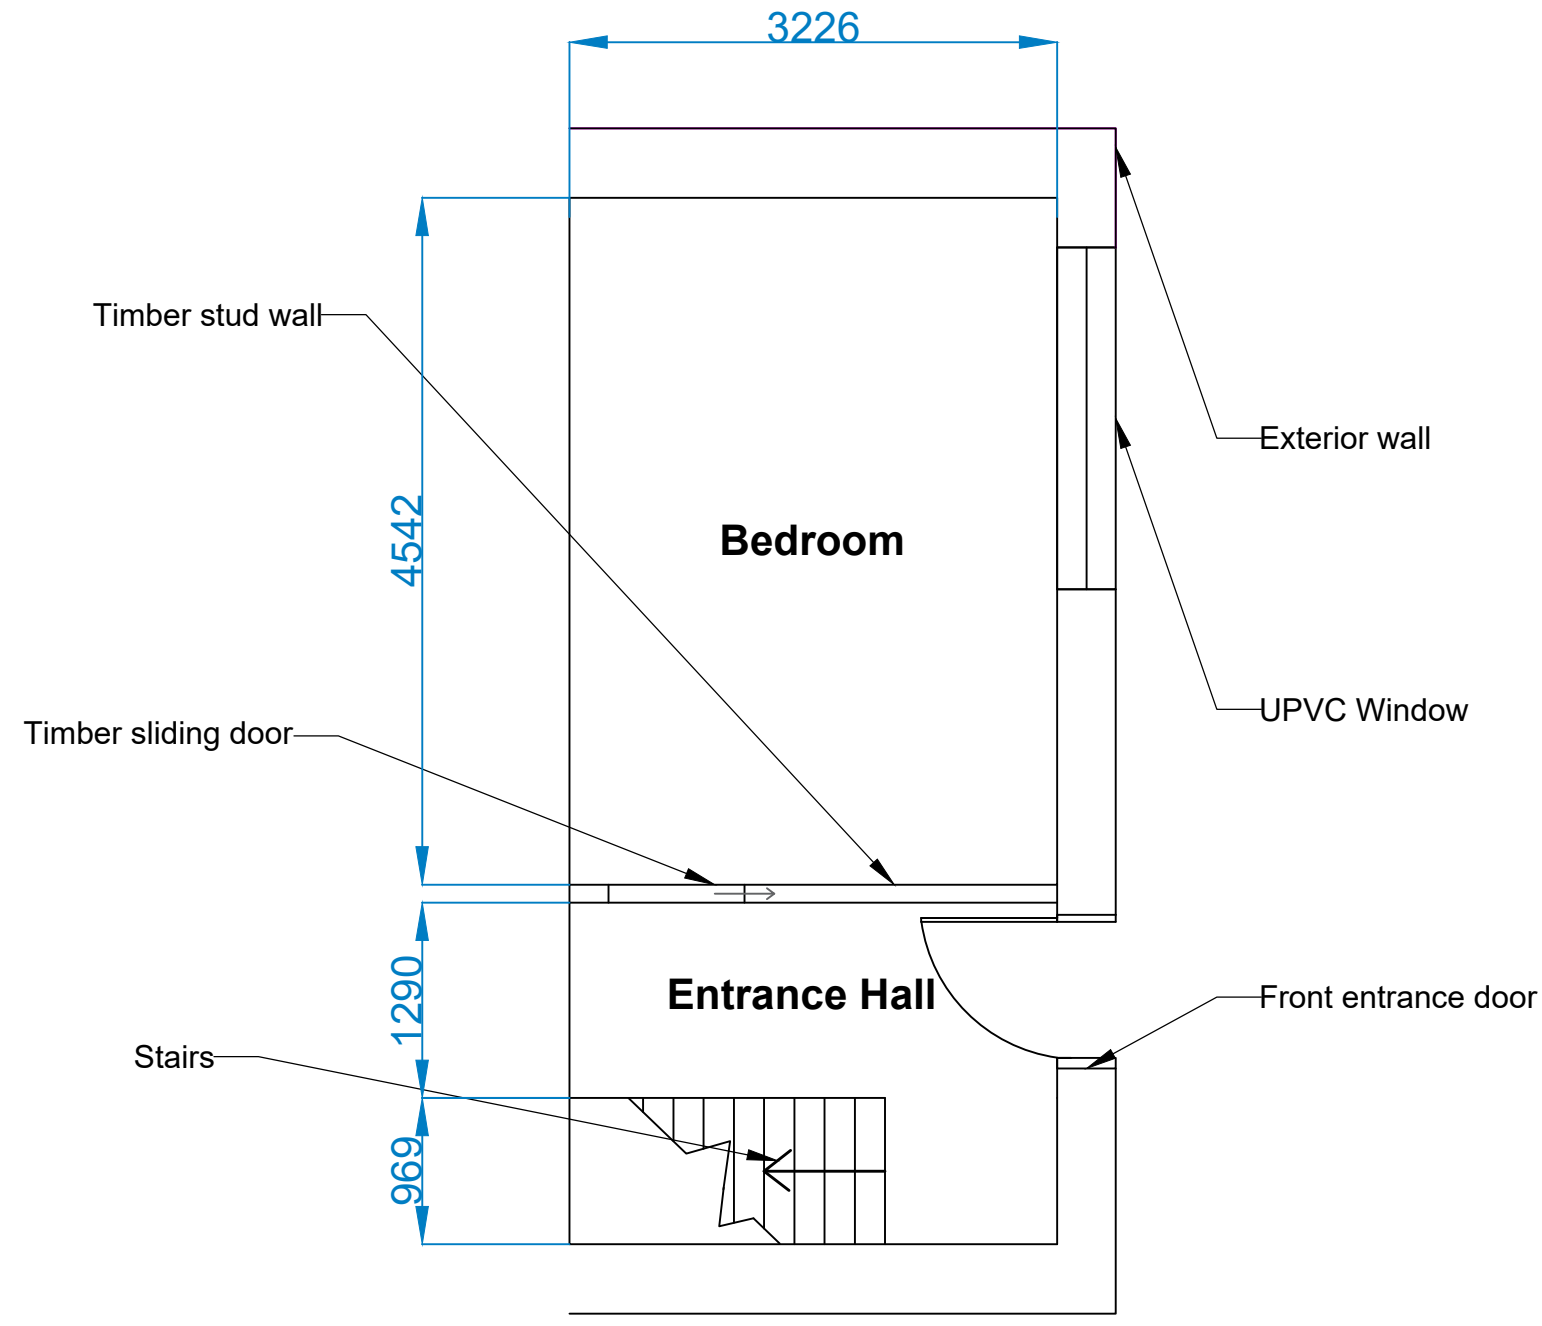


**Existing Floor Plan**

Scale Bars



North

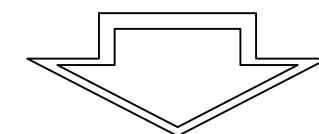

DC	DRAWING TITLE	04.02.20	WS
Rev	By	Description	Date CHKD

**mace**  
 Mace Group  
 Balliol House  
 Southernhay Gardens  
 Exeter  
 EX1 1NP  
 Telephone 01392 797330  
 www.macegroup.com

PROJECT  
 4 Inney View, Laneast,  
 Launceston, Cornwall PL15 8PJ

DRAWING TITLE  
 Existing Floor Plan

DRAWN BY	WS	DATE	20/01/2022
CHECKED	KS	SCALE	1:50@A3
PROJECT No.	SEQ. No.	REV.	
38684/01	002	B	