
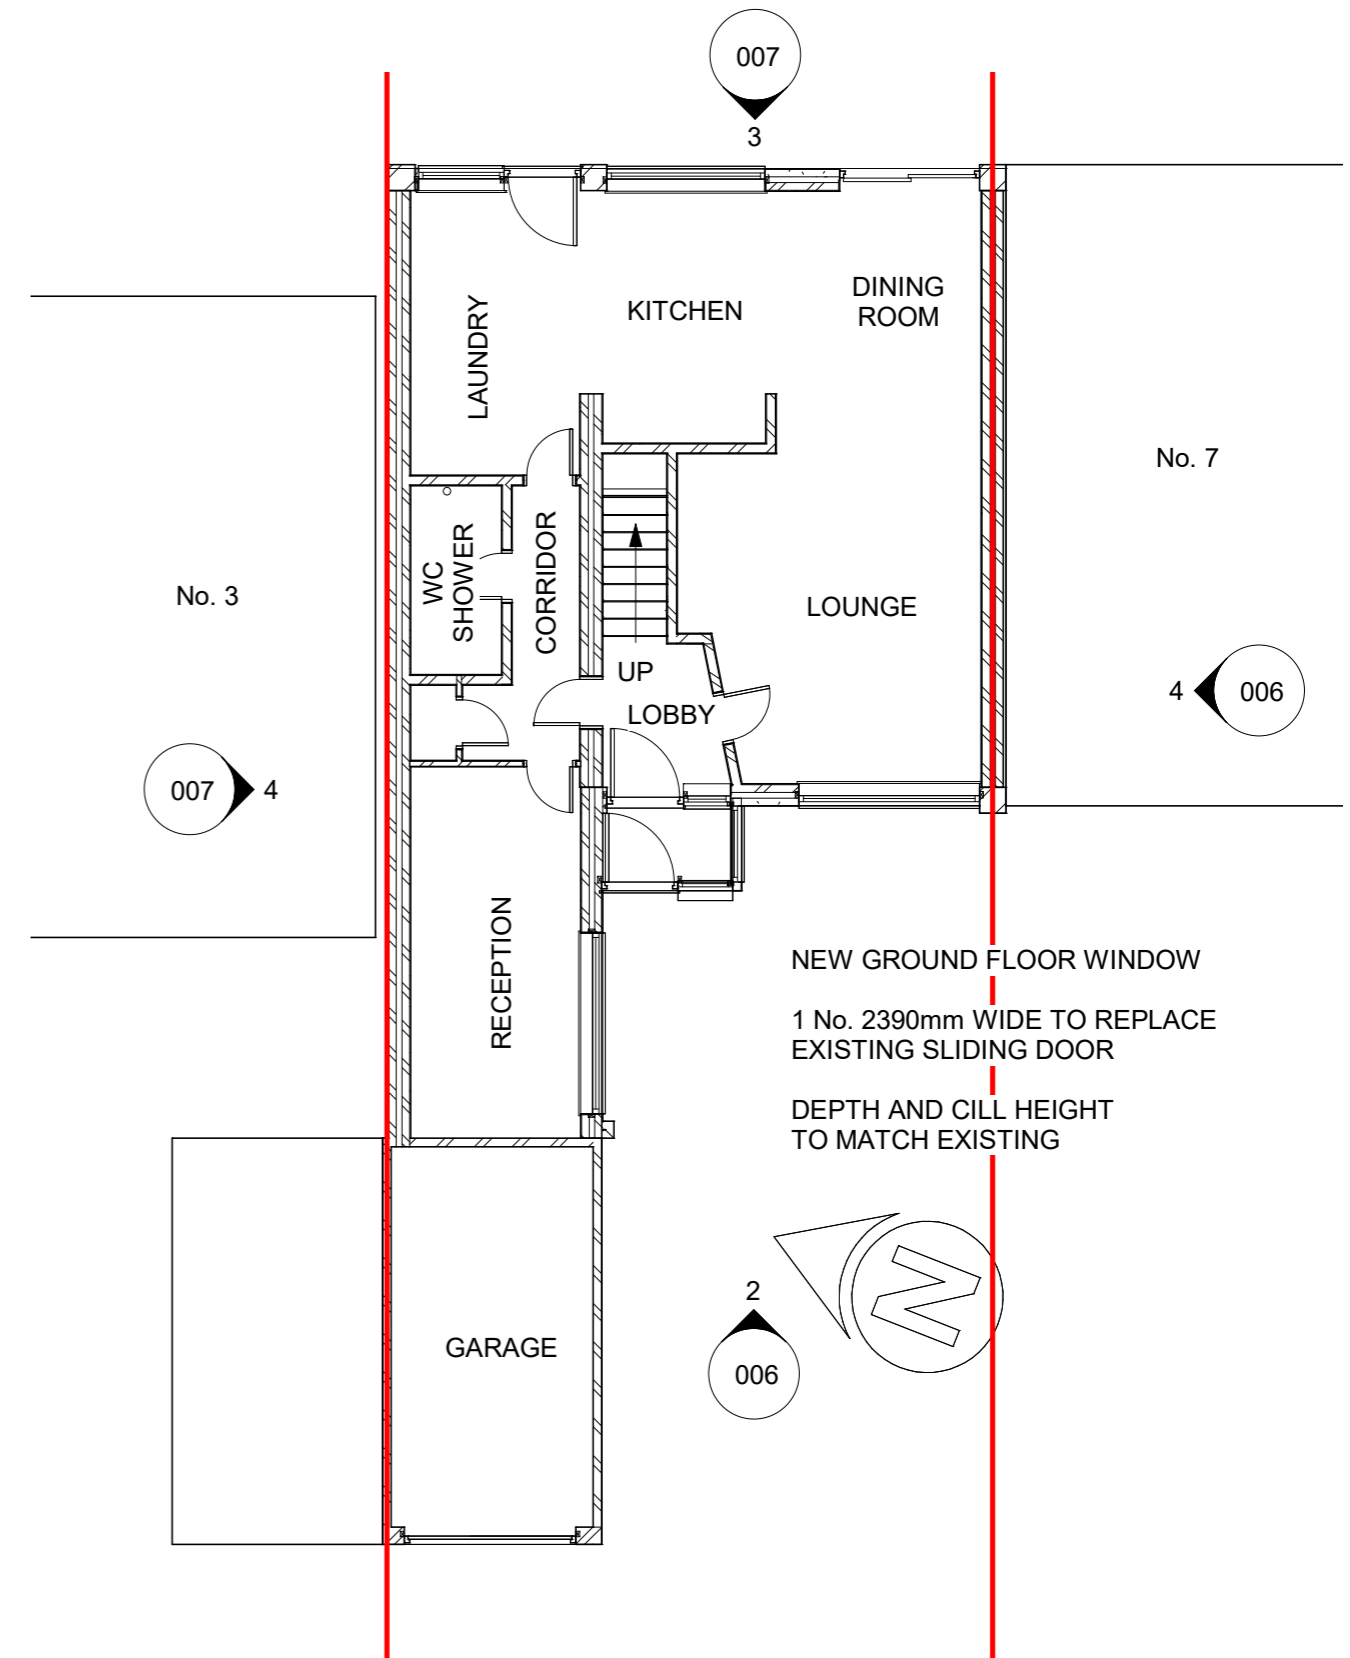


EXISTING GROUND FLOOR PLAN

1 : 100

 

PROPOSED GROUND FLOOR PLAN

1 : 100

NEW GROUND FLOOR WINDOW
 1 No. 2390mm WIDE TO REPLACE EXISTING SLIDING DOOR
 DEPTH AND CILL HEIGHT TO MATCH EXISTING

- NOTES:
 1). THIS DRAWING IS TO BE READ IN CONJUNCTION WITH ALL OTHER RELEVANT DRAWINGS, ANY DISCREPANCIES, ERRORS OR OMISSIONS TO BE BROUGHT TO THE ATTENTION OF PAUL DEVIITT.
 2). ALL DIMENSIONS TO BE CHECKED BEFORE COMMENCEMENT OF WORK ON SITE.

PROJECT <i>A first floor side extension over an existing ground floor.</i>			DRAWN: <i>PMD</i>	Project Address <i>Mr J Greenwood</i>	
DRAWING TITLE <i>GROUND FLOOR PLANS</i>			SHEET SIZE: <i>A3</i>	<i>5 Foxwood Road</i>	
Rev <i>A</i> <i>ISSUED FOR PLANNING</i> <i>PMD</i> <i>06/05/2022</i>			SCALE: <i>AS SHOWN</i>	<i>Bean</i>	
Meters			UNITS: <i>mm</i>	<i>Dartford</i>	
				DRAWING NUMBER: <i>003</i>	REV: <i>A</i>