
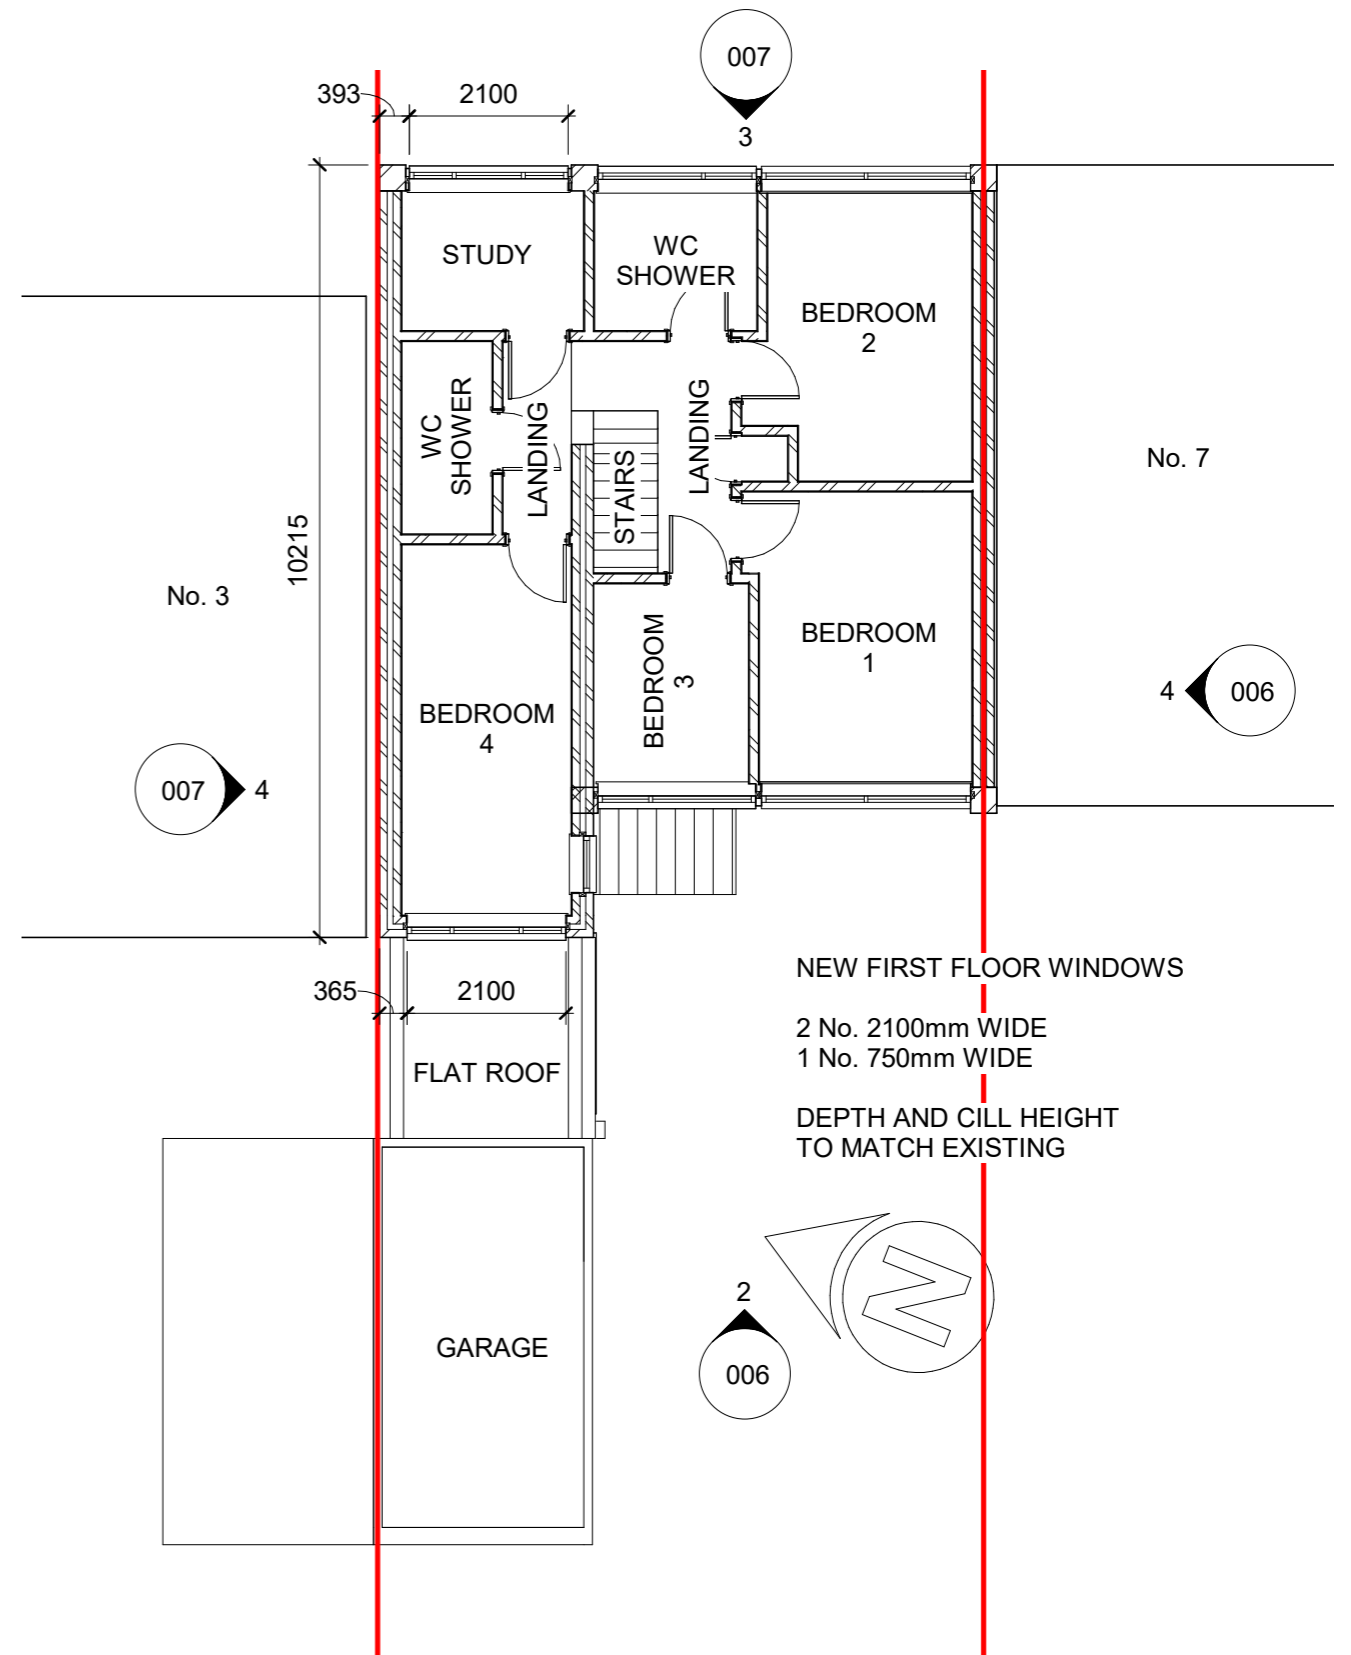


EXISTING FIRST FLOOR PLAN

1 : 100

 

PROPOSED FIRST FLOOR PLAN

1 : 100

NEW FIRST FLOOR WINDOWS
 2 No. 2100mm WIDE
 1 No. 750mm WIDE
 DEPTH AND CILL HEIGHT
 TO MATCH EXISTING

- NOTES:
 1). THIS DRAWING IS TO BE READ IN CONJUNCTION WITH ALL OTHER RELEVANT DRAWINGS, ANY DISCREPANCIES, ERRORS OR OMISSIONS TO BE BROUGHT TO THE ATTENTION OF PAUL DEVIITT.
 2). ALL DIMENSIONS TO BE CHECKED BEFORE COMMENCEMENT OF WORK ON SITE.

| | | | | | | |
|---|--|--|-------------------------------|--|--|--|
| PROJECT <i>A first floor side extension over an existing ground floor.</i> | | | DRAWN: <i>PMD</i> | | Project Address <i>Mr J Greenwood</i> | |
| DRAWING TITLE <i>FIRST FLOOR PLANS</i> | | | SHEET SIZE: <i>A3</i> | | <i>5 Foxwood Road</i> | |
| Rev <i>A</i> <i>ISSUED FOR PLANNING</i> <i>PMD</i> <i>06/05/2022</i> | | | SCALE: <i>AS SHOWN</i> | | <i>Bean</i> | |
| Rev | | | UNITS: <i>mm</i> | | <i>Darford</i> | |
| | | | DRAWING NUMBER: <i>004</i> | | REV: <i>A</i> | |