


1


EXISTING SITE PLAN

1 : 500

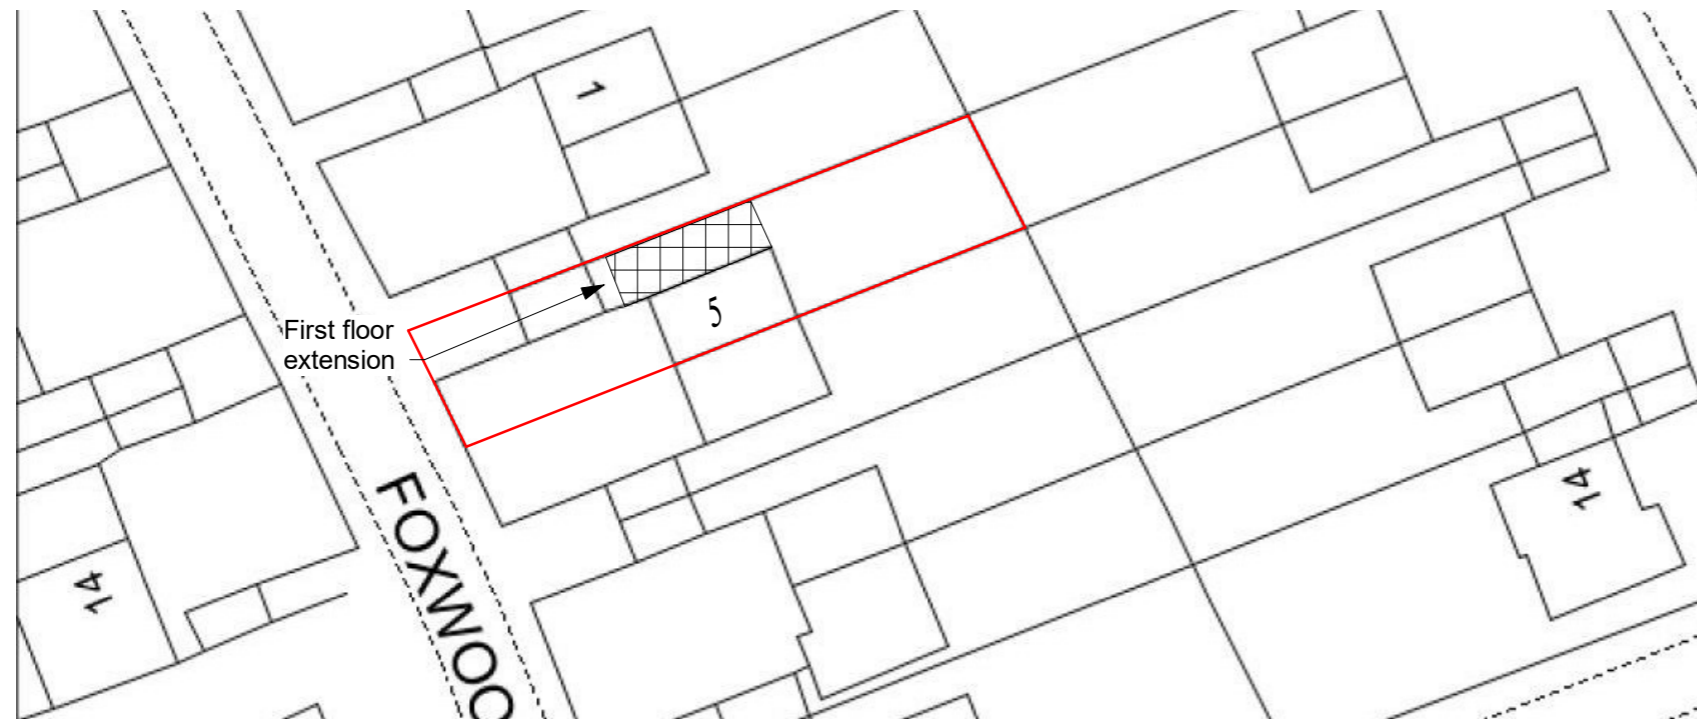

PROPOSED SITE PLAN

1 : 500

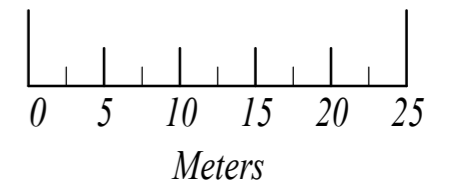

- NOTES:
 1). THIS DRAWING IS TO BE READ IN CONJUNCTION WITH ALL OTHER RELEVANT DRAWINGS, ANY DISCREPANCIES, ERRORS OR OMISSIONS TO BE BROUGHT TO THE ATTENTION OF PAUL DEVITT.
 2). ALL DIMENSIONS TO BE CHECKED BEFORE COMMENCEMENT OF WORK ON SITE.

Rev	Comments	Drawn	Date
A	ISSUED FOR PLANNING	PMD	06/05/2022

PROJECT <i>A first floor side extension over an existing ground floor.</i>
DRAWING TITLE <i>SITE PLANS</i>

DRAWN: <i>PMD</i>
SHEET SIZE: <i>A3</i>
SCALE: <i>AS SHOWN</i>
UNITS: <i>mm</i>

Project Address <i>Mr J Greenwood</i> <i>5 Foxwood Road</i> <i>Bean</i> <i>Darford</i>
DRAWING NUMBER: <i>002</i>
REV: <i>A</i>