



EXISTING ROOF PLAN

1 : 100

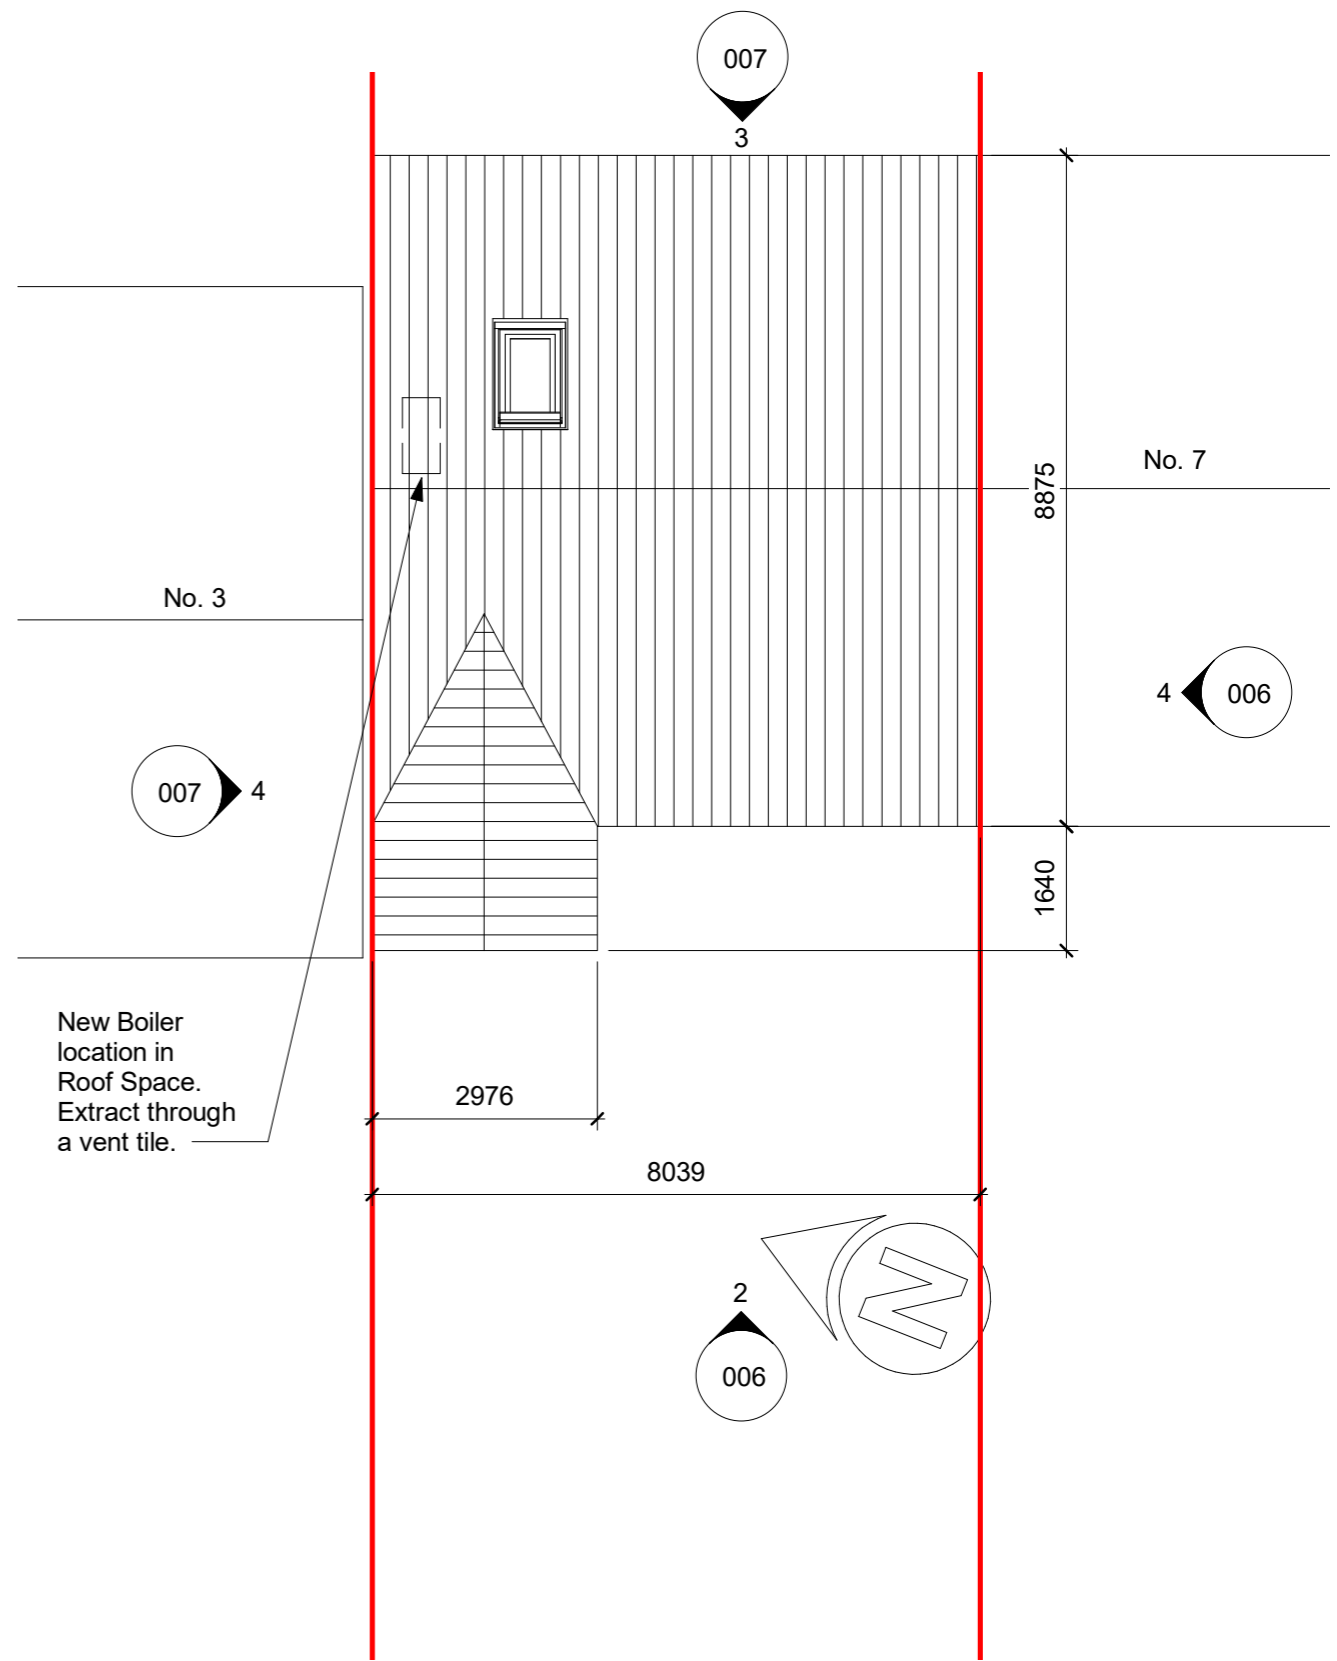

PROPOSED ROOF PLAN

1 : 100

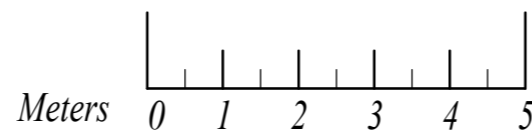

- NOTES:
- 1). THIS DRAWING IS TO BE READ IN CONJUNCTION WITH ALL OTHER RELEVANT DRAWINGS, ANY DISCREPANCIES, ERRORS OR OMISSIONS TO BE BROUGHT TO THE ATTENTION OF PAUL DEVITT.
 - 2). ALL DIMENSIONS TO BE CHECKED BEFORE COMMENCEMENT OF WORK ON SITE.

PROJECT <i>A first floor side extension over an existing ground floor.</i>				DRAWN: <i>PMD</i>		Project Address <i>Mr J Greenwood</i>	
				SHEET SIZE: <i>A3</i>		<i>5 Foxwood Road</i>	
				SCALE: <i>AS SHOWN</i>		<i>Bean</i>	
DRAWING TITLE <i>ROOF PLANS</i>				UNITS: <i>mm</i>		<i>Darford</i>	
Rev		Comments		Drawn		Date	
<i>A</i>		<i>ISSUED FOR PLANNING</i>		<i>PMD</i>		<i>06/05/2022</i>	
DRAWING NUMBER: <i>005</i>						REV: <i>A</i>	