


Block Plan
1:1250

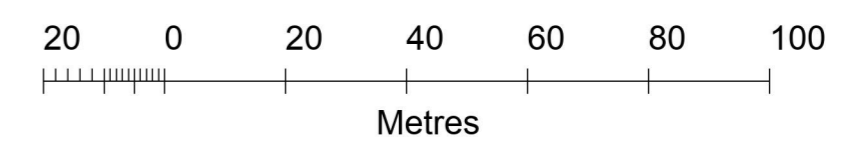

© Crown copyright and database rights 2021 OS 100038864

Site Plan
1:500

JAMES CHAPMAN
Architect

15 Ellery Grove, Lymington, Hants SO41 9DX
Tel: 0790 5075166
Email: jameschapmanhome@gmail.com

Project: **Proposed Extension
Orchard House
Middle Road
Sway**

Drwg: Site & Block Plans

Client: Mr & Mrs Lloyd

Scale: 1:1250 & 1:500 Date: March, 2022

DRG. No. **MR-01**

Rev.