



Ground floor plan

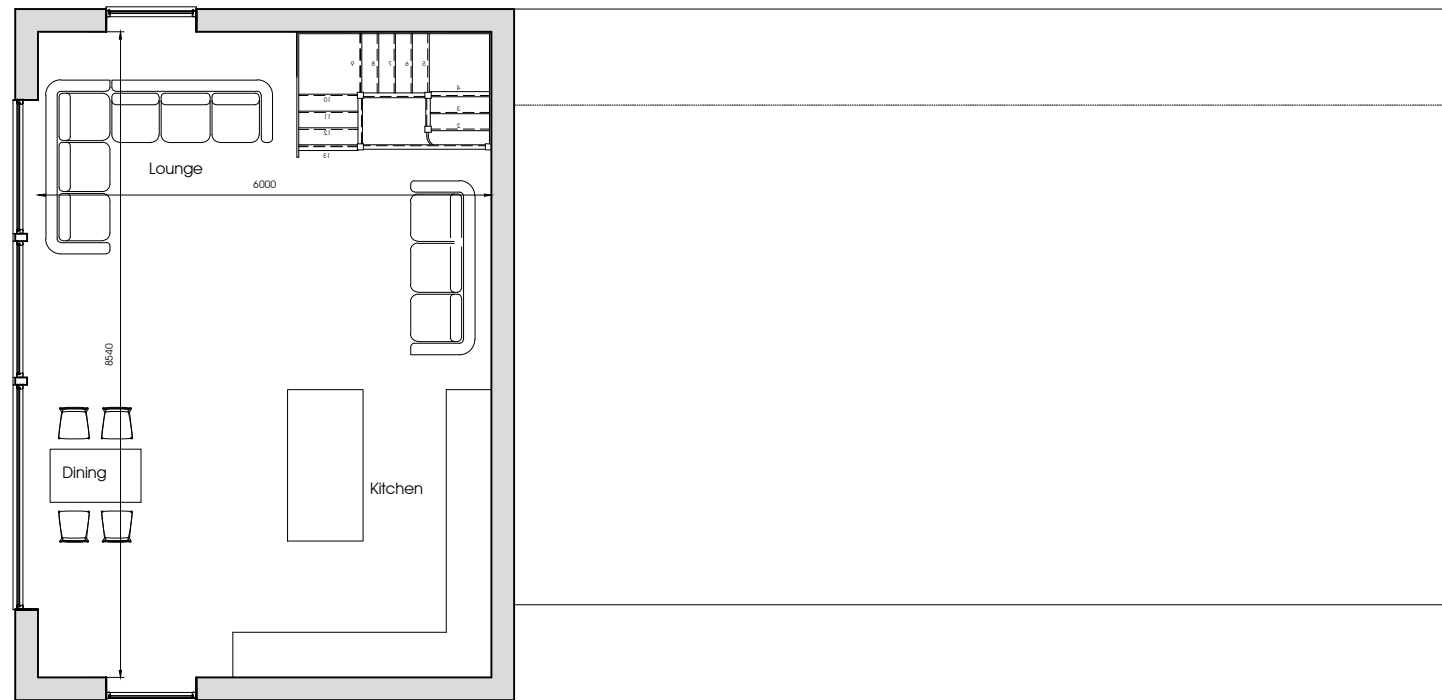

First floor plan

 

REVISION	
PROJECT TITLE	PROPOSED RESIDENTIAL DEVELOPMENT AT 49 FRONT STREET MIDDLETON ON THE WOLDS DRIFFIELD YO25 9UA
CLIENT	MR. J. EASTWOOD
DRAWING TITLE	PLOTS 1 & 2 PLANS
DATE	18 JANUARY 2022
SCALE	1 to 50 @ A1 1 to 100 @ A3
DRAWING No	3578/27
DRAWING STATUS	



TITHE FARM . NORTH DALTON
 DRIFFIELD. YO25 9UX
 TELEPHONE: 01377 217009
 e-mail - mike@mj-design.co.uk
 www.mj-design.co.uk