




Front elevation

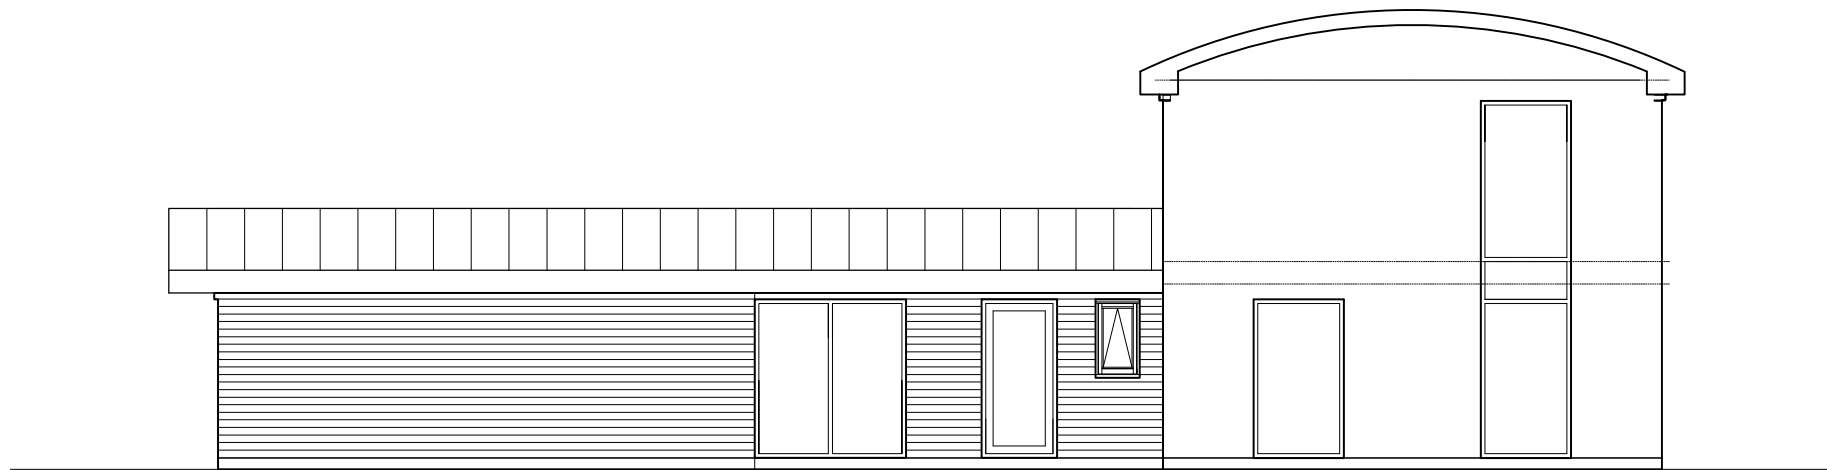


Rear elevation

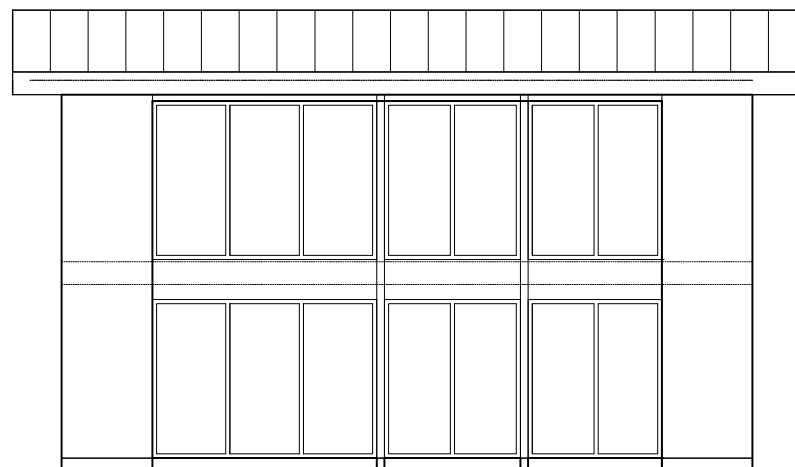

Side elevation

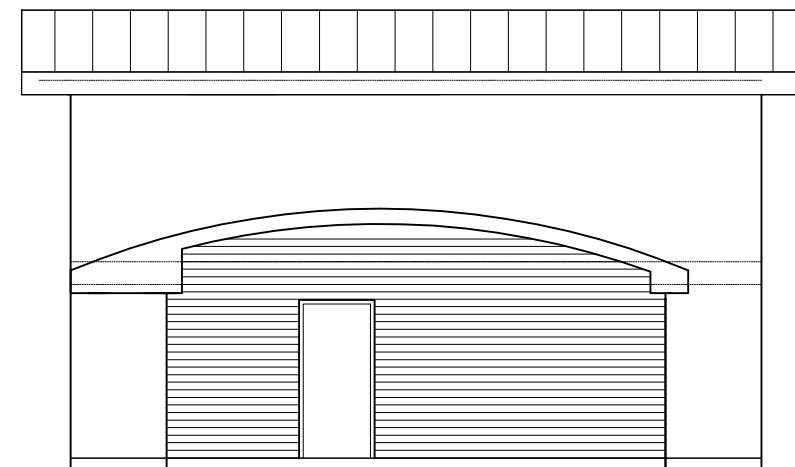

Side elevation

 

REVISION	
PROJECT TITLE	
PROPOSED RESIDENTIAL DEVELOPMENT AT 49 FRONT STREET MIDDLETON ON THE WOLDS DRIFFIELD YO25 9UA	
CLIENT	
MR. J. EASTWOOD	
DRAWING TITLE	
PLOT 3 ELEVATIONS	
DATE	18 JANUARY 2022
SCALE	1 to 50 @ A1 1 to 100 @ A3
DRAWING No	3578/26
DRAWING STATUS	



TITHE FARM . NORTH DALTON
 DRIFFIELD. YO25 9UX
 TELEPHONE: 01377 217009
 e-mail - mike@mj-design.co.uk
 www.mj-design.co.uk