




Front elevation

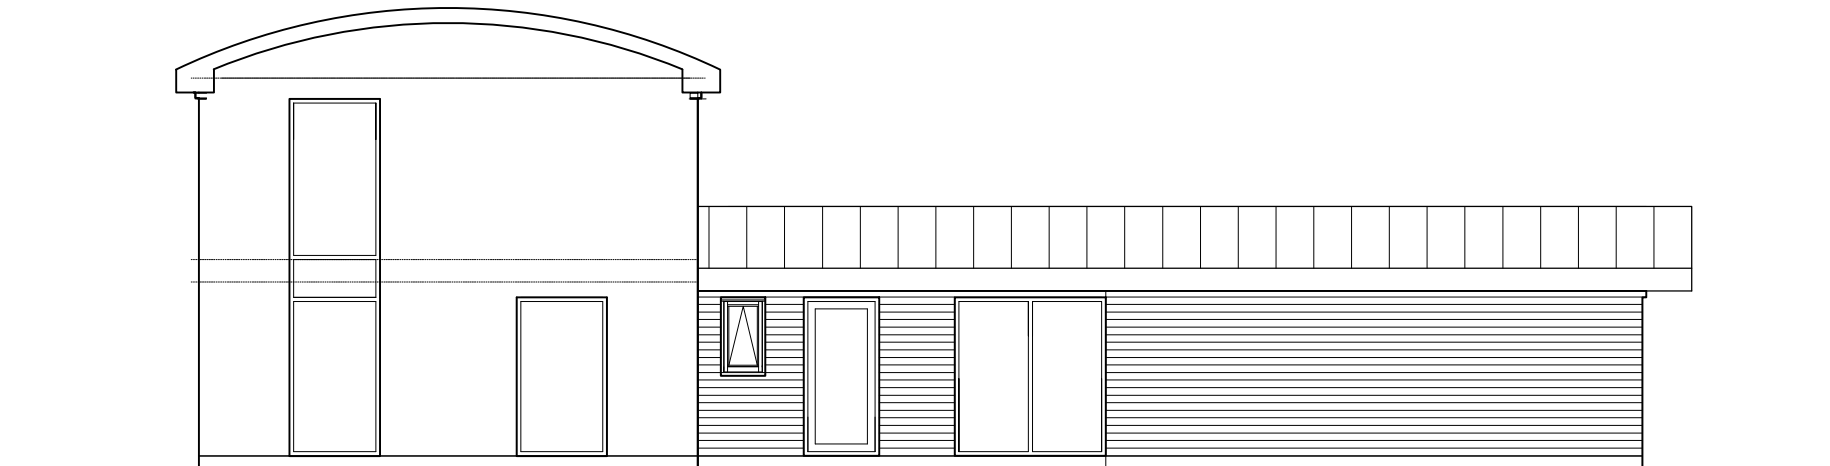


Rear elevation

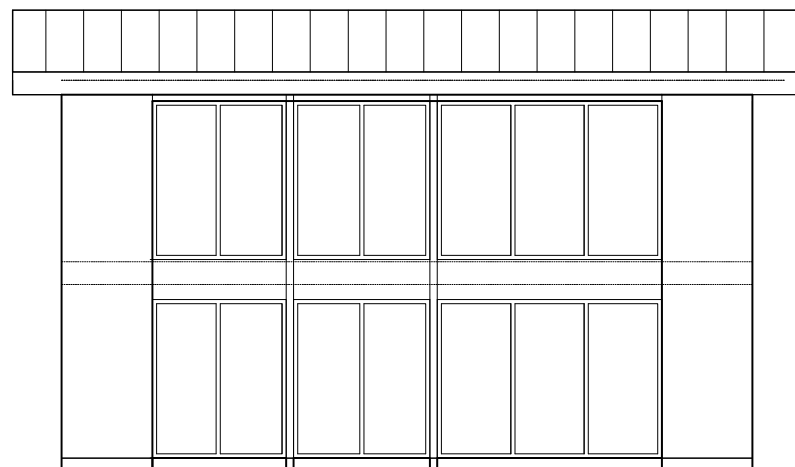

Side elevation

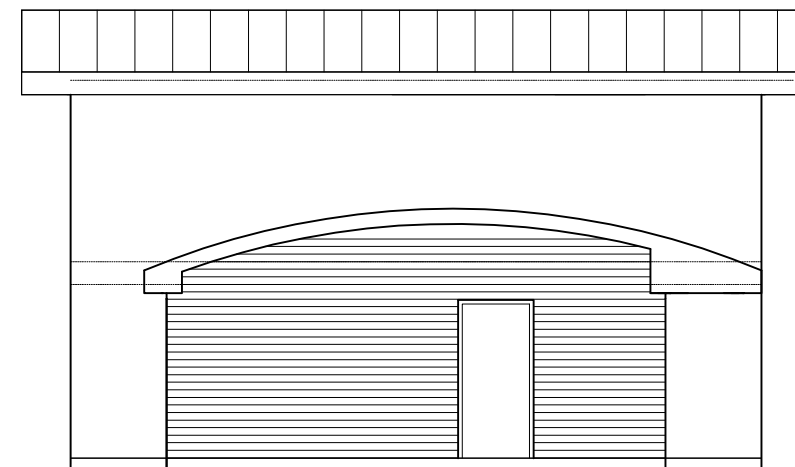

Side elevation

 

REVISION	
PROJECT TITLE	PROPOSED RESIDENTIAL DEVELOPMENT AT 49 FRONT STREET MIDDLETON ON THE WOLDS DRIFFIELD YO25 9UA
CLIENT	MR. J. EASTWOOD
DRAWING TITLE	PLOTS 1 & 2 ELEVATIONS
DATE	18 JANUARY 2022
SCALE	1 to 50 @ A1 1 to 100 @ A3
DRAWING No	3578/28
DRAWING STATUS	



TITHE FARM . NORTH DALTON  
 DRIFFIELD. YO25 9UX  
 TELEPHONE: 01377 217009  
 e-mail - mike@mj-design.co.uk  
 www.mj-design.co.uk