



Note:
All dimensions must be checked on site
and not scaled from this drawing.

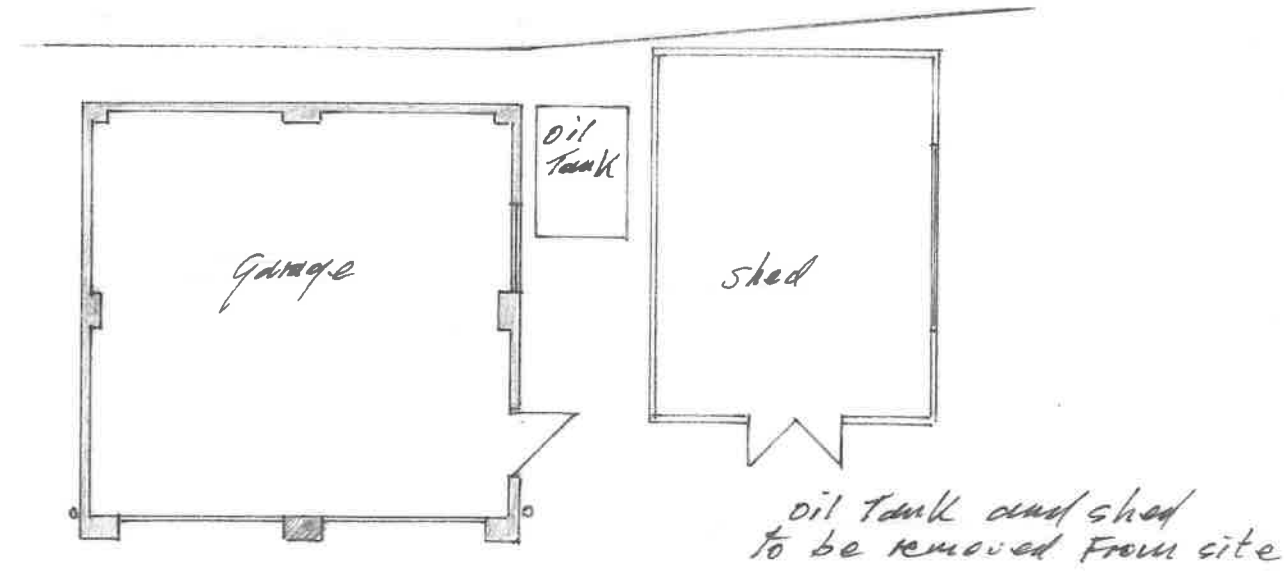

Existing Ground Floor Plan

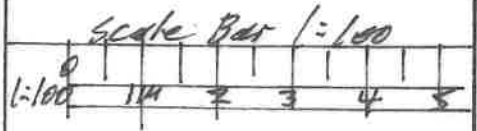

A	Date	Revision

© copyright

Client
MR. D. Griffin


Job Title
Proposed Loft
Conversion and
Extensions at
Cleve House
Kilnscott

Drawing Title
Existing and
proposed plans
and Roof Plan


Scale 1:100

Date July 21
May 22 Drawn by PJS

Drg. No. 4A Rev.

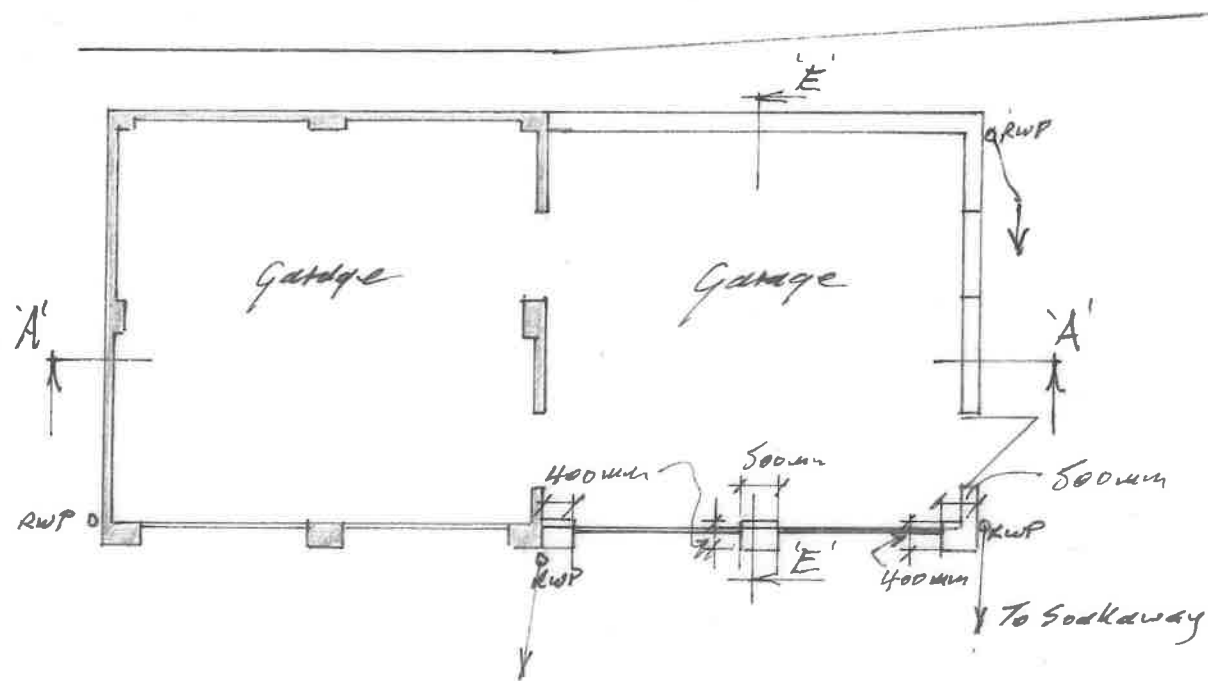

Proposed Ground Floor Plan

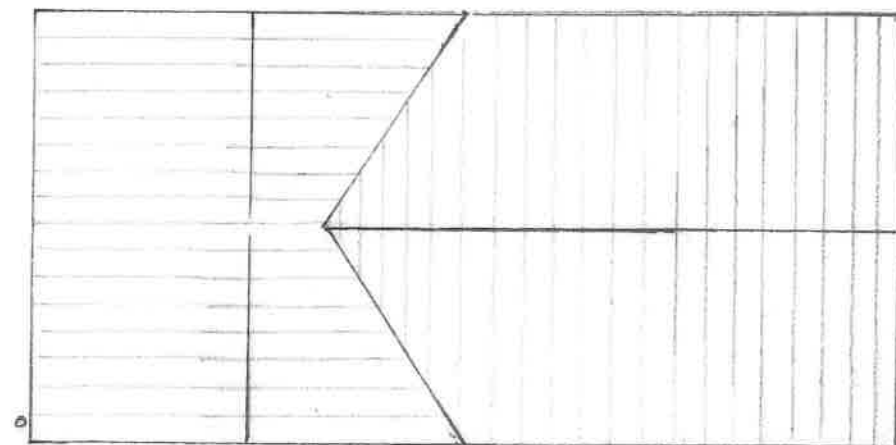

Roof Plan