

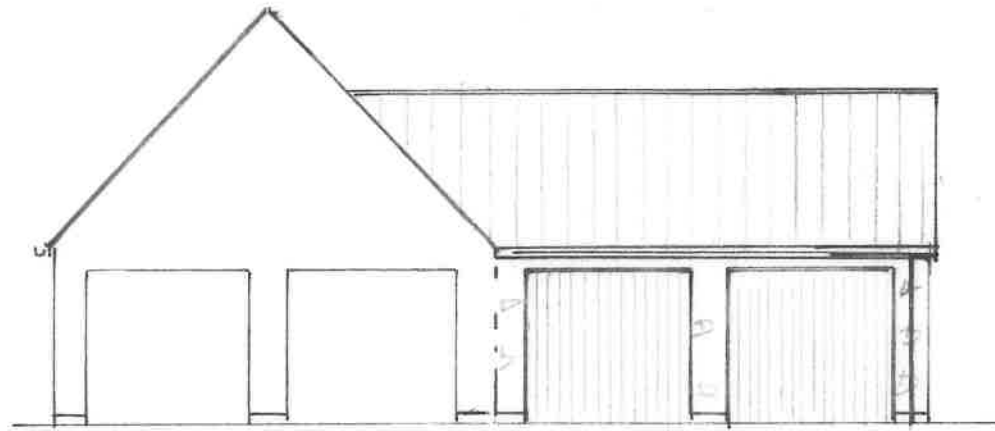


Note:  
All dimensions must be checked on site  
and not scaled from this drawing.

Scale Bar 1:100

 


Front Elevation

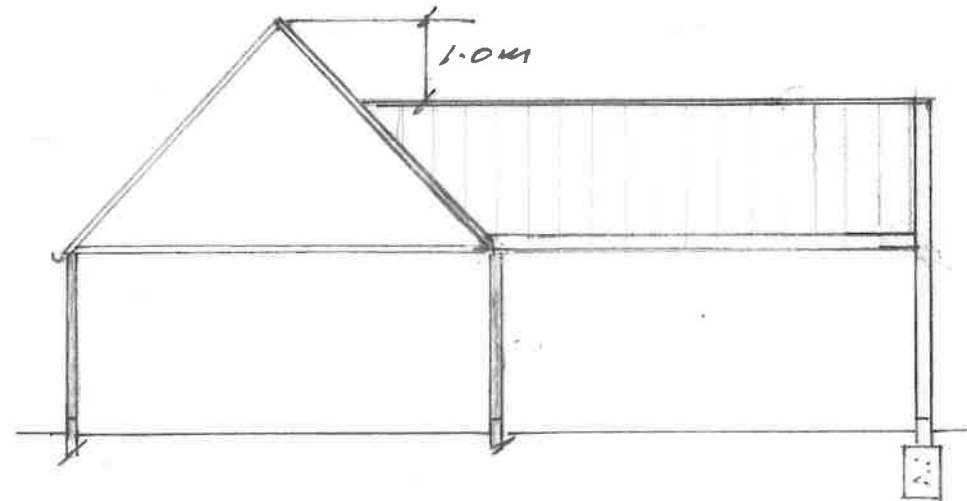


Section A-A

stone to walls and  
tiles to roof to match the existing.

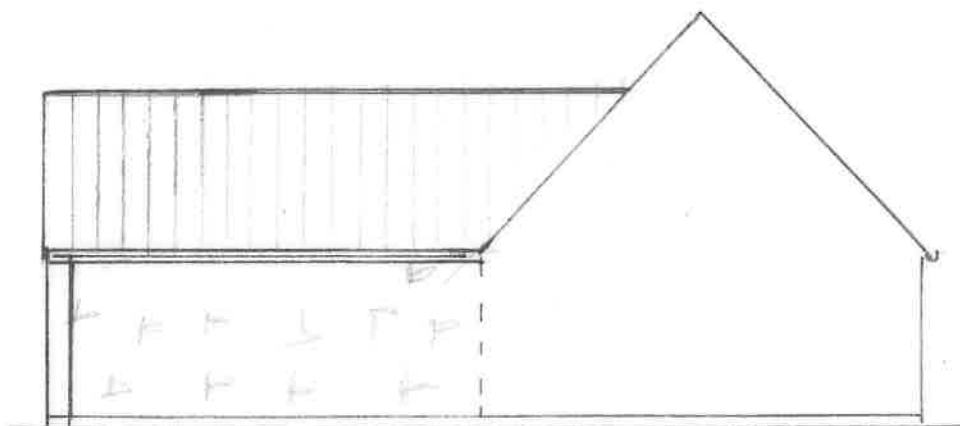

Rear Elevation

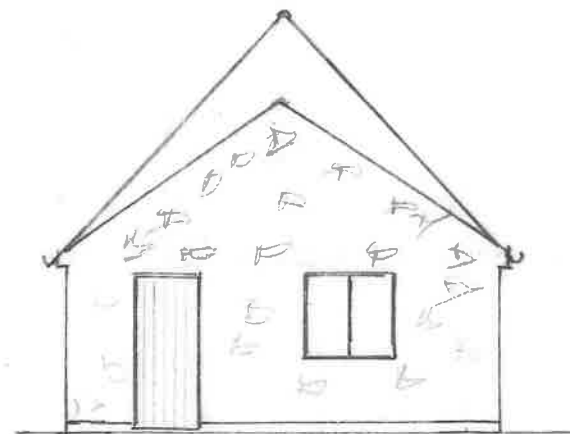

side Elevation

A	Date	Revision
---	------	----------

© copyright

Client  
Mr. D. Griffin

Job Title  
Proposed Loft  
Conversion and  
Extensions at  
Clave House  
Kelmscott

Drawing Title  
Proposed Elevations

Scale 1:100

Date July 21  
Sept 21 Drawn by PWS

Dwg. No. 5A Rev.