
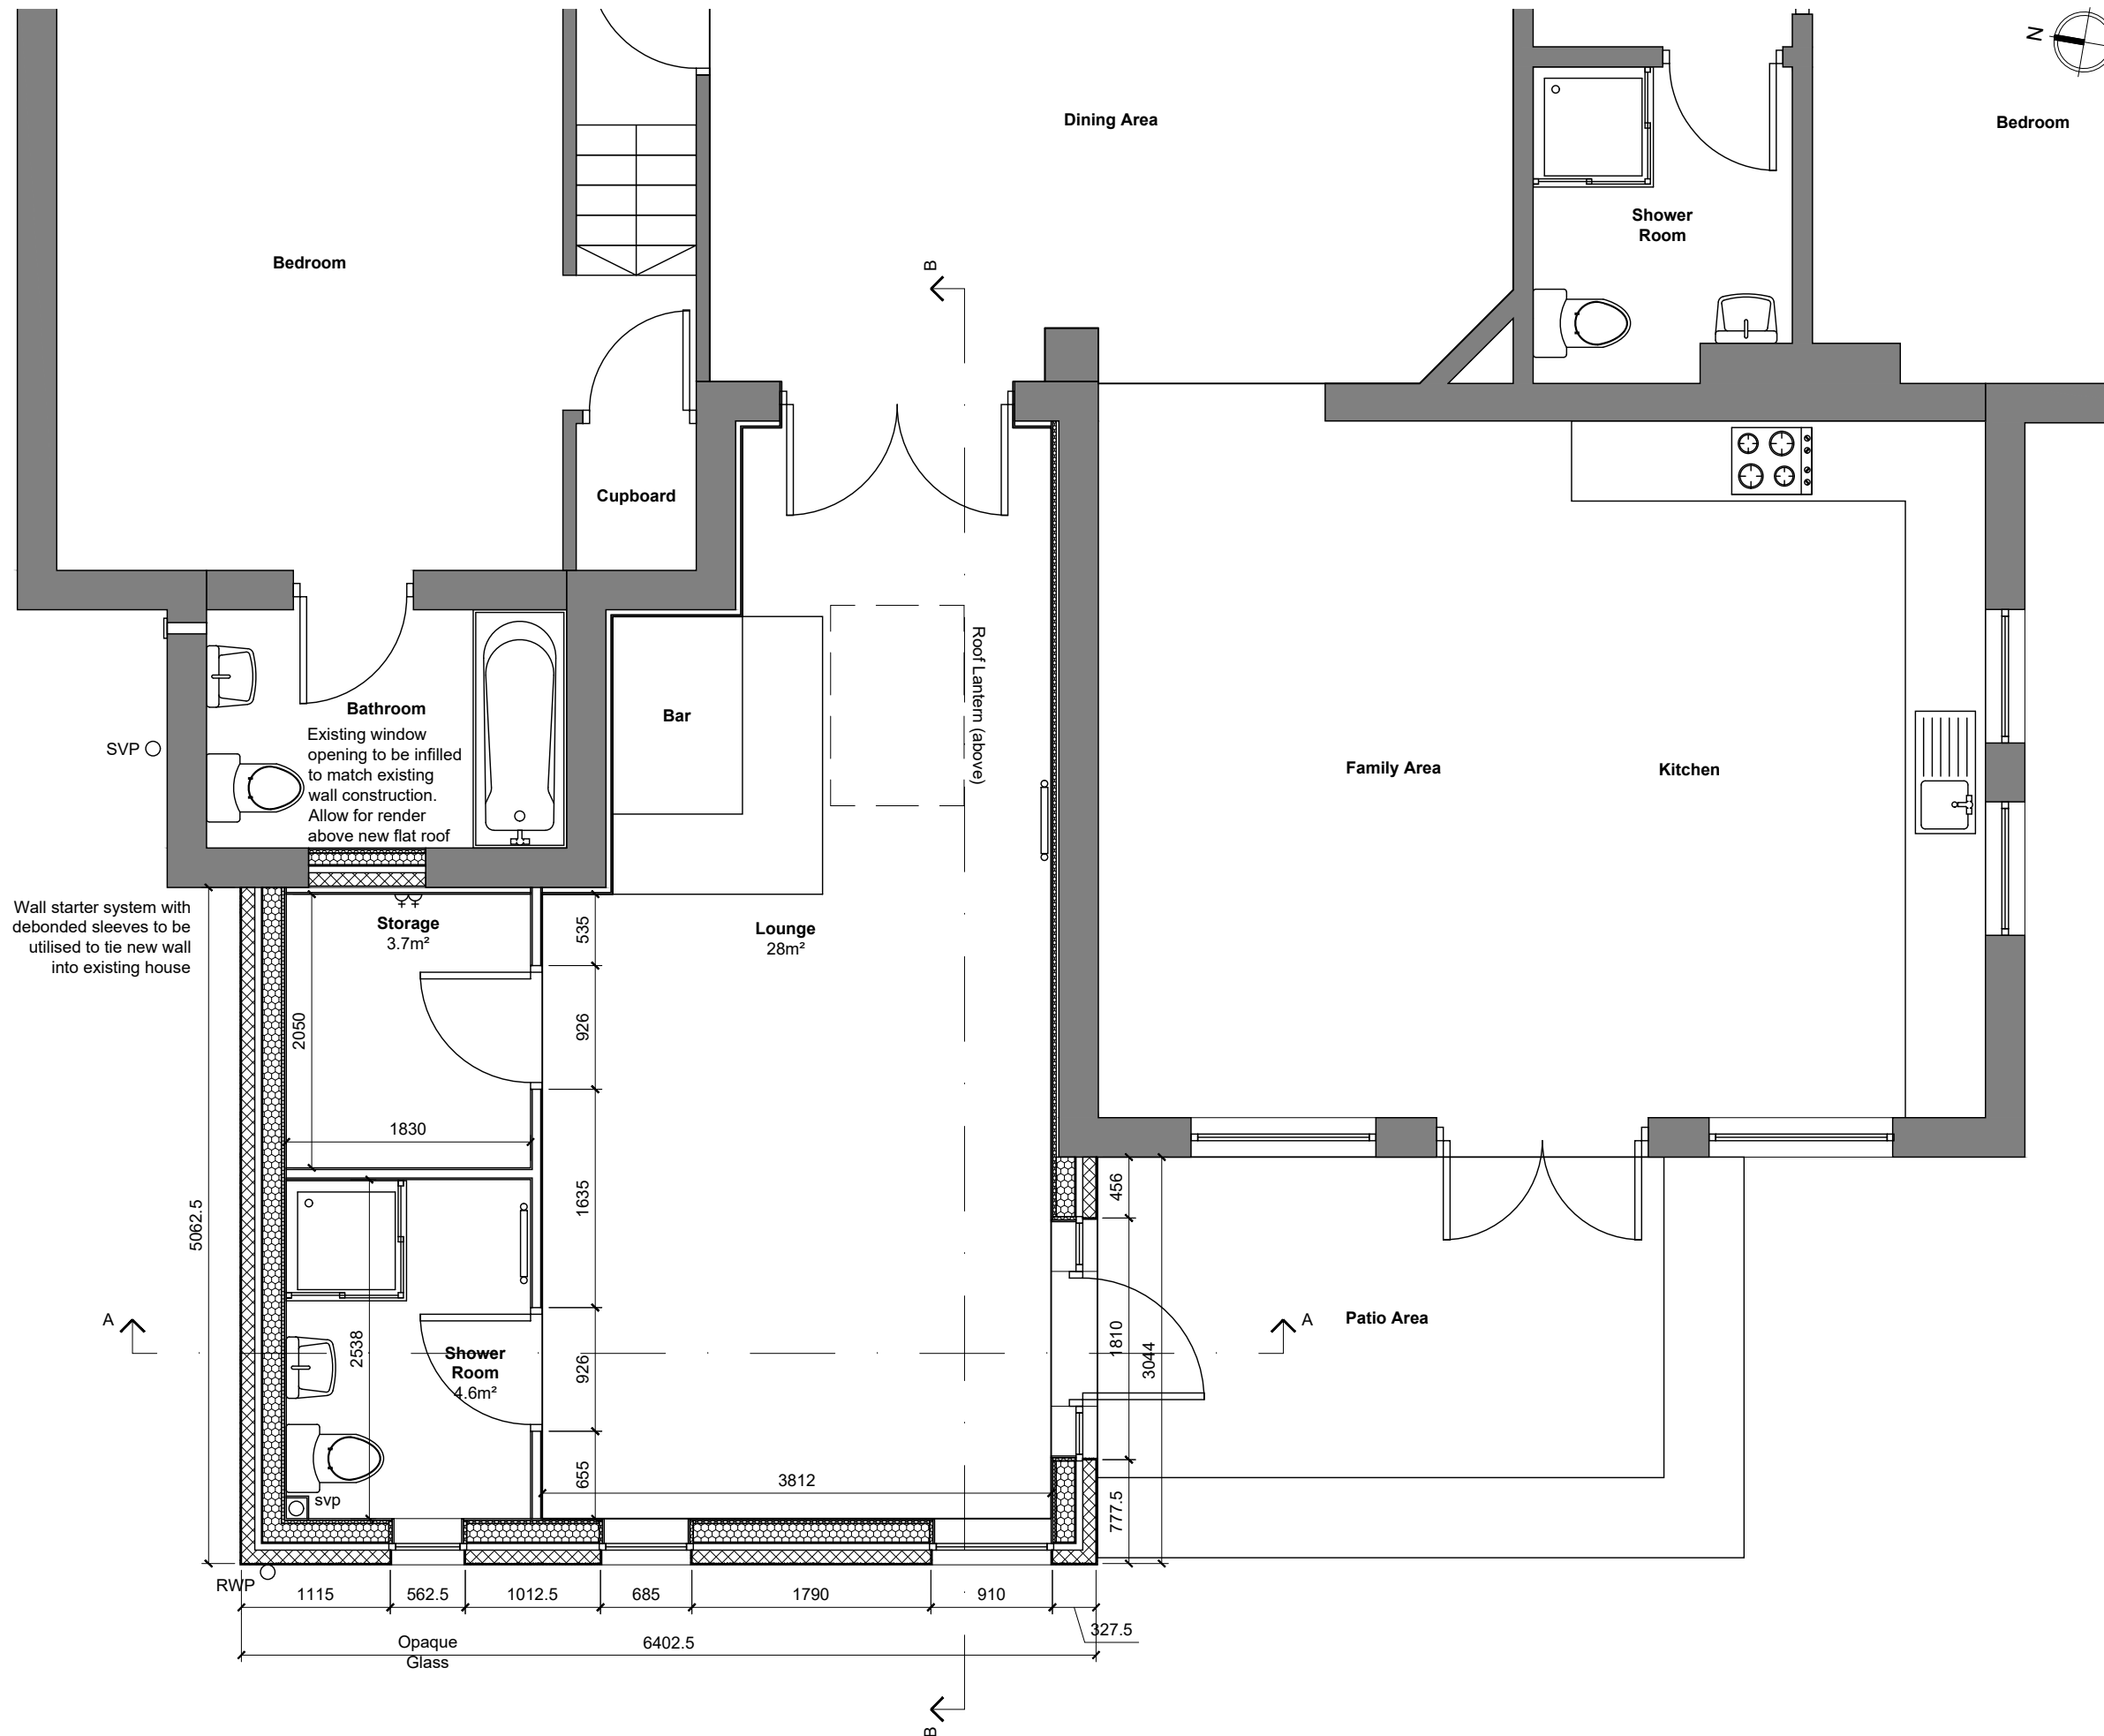


ALL DIMENSIONS TO BE CHECKED ON SITE
DO NOT SCALE FROM THIS DRAWING.
USE FIGURED DIMENSIONS ONLY.

0m 0.5m 1m 1.5m 2m 2.5m

VISUAL SCALE 1:50 @ A3

 

REV	DATE	DESCRIPTION
APPLICANT Mr Jim Bell		
PROJECT New Build Extension 6 Horsburgh Avenue, Kilsyth		
DRG. TITLE Proposed Floor Plan		
STATUS		Planning
SCALE	1:50	
ORIGINAL	A3	
DATE	Apr '22	
DRG. NO.-REV.	L(20)001	