




PROPOSED SOUTH WEST ELEVATION Scale 1:100



PROPOSED SOUTH EAST ELEVATION Scale 1:100

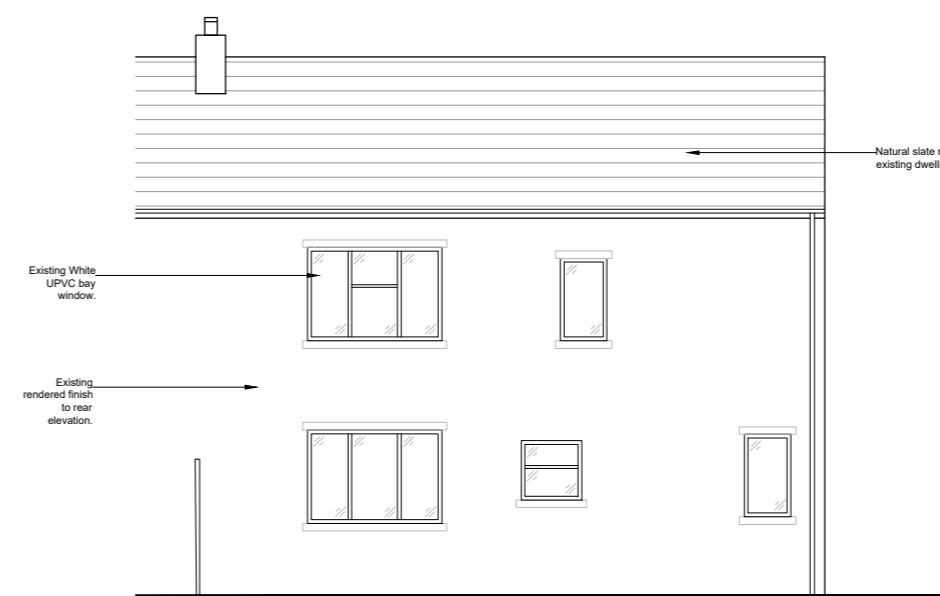


EXISTING SOUTH WEST ELEVATION Scale 1:100





EXISTING SOUTH EAST ELEVATION Scale 1:100




PROPOSED NORTH EAST ELEVATION Scale 1:100  
(NO CHANGE)

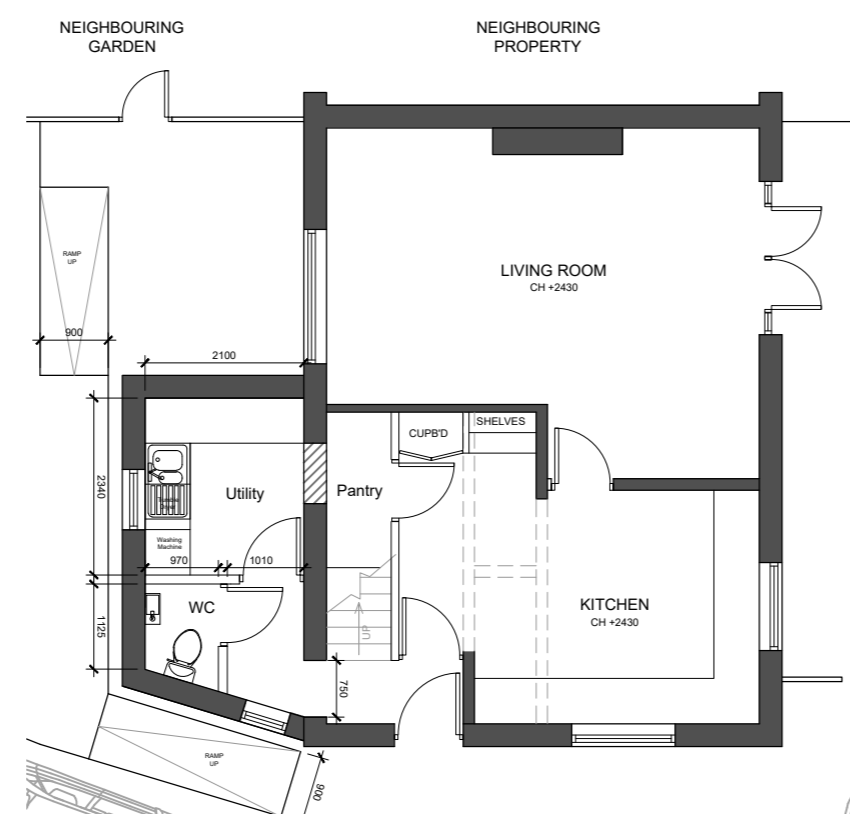


EXISTING NORTH EAST ELEVATION Scale 1:100

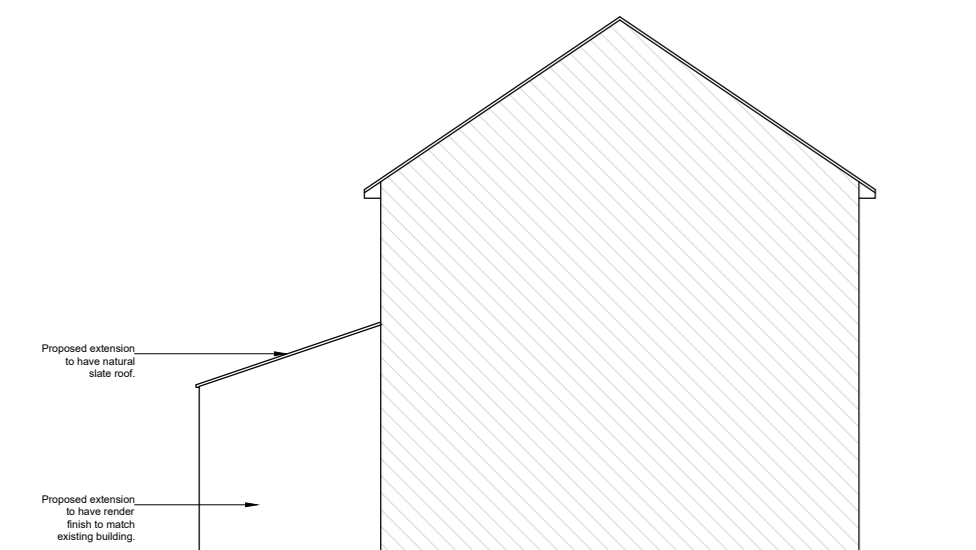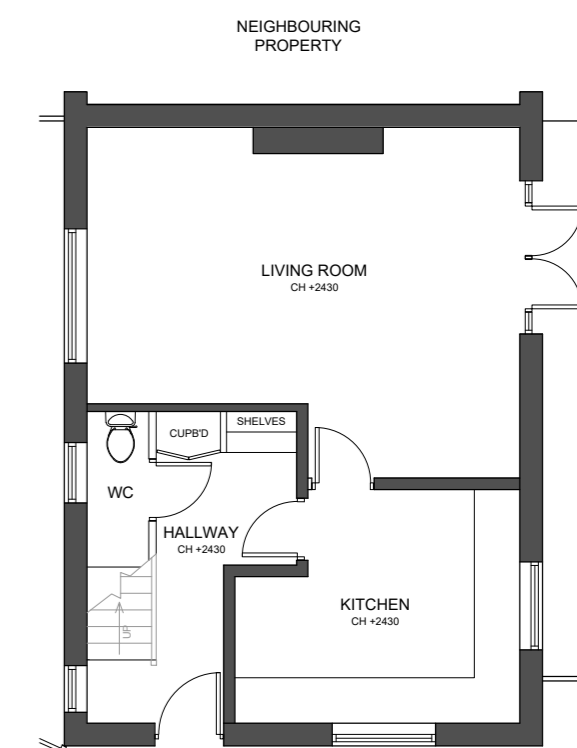

PROPOSED NORTH WEST ELEVATION Scale 1:100  
(NEIGHBOURING ELEVATION)

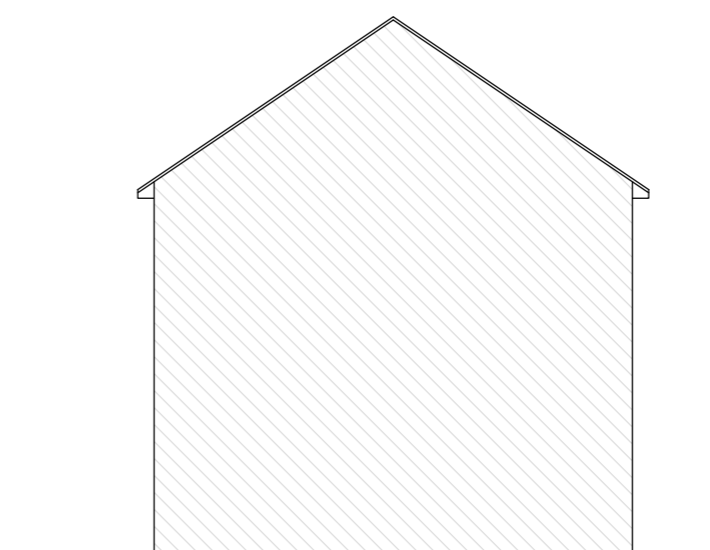

EXISTING NORTH WEST ELEVATION Scale 1:100  
(NEIGHBOURING ELEVATION)

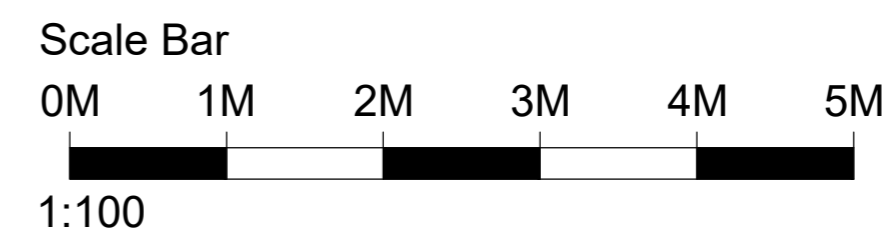

Date Drawn	Scale @ A2	
April 2022	1:100	
Denise Gray 7 The Arbour, Farnhill, BD20 9BN		
Existing and Proposed Plans and Elevations		
Project	Drawing No.	Revision
050	SK 02	-