


PROPOSED GROUND FLOOR PLAN Scale 1:100



EXISTING GROUND FLOOR PLAN Scale 1:100

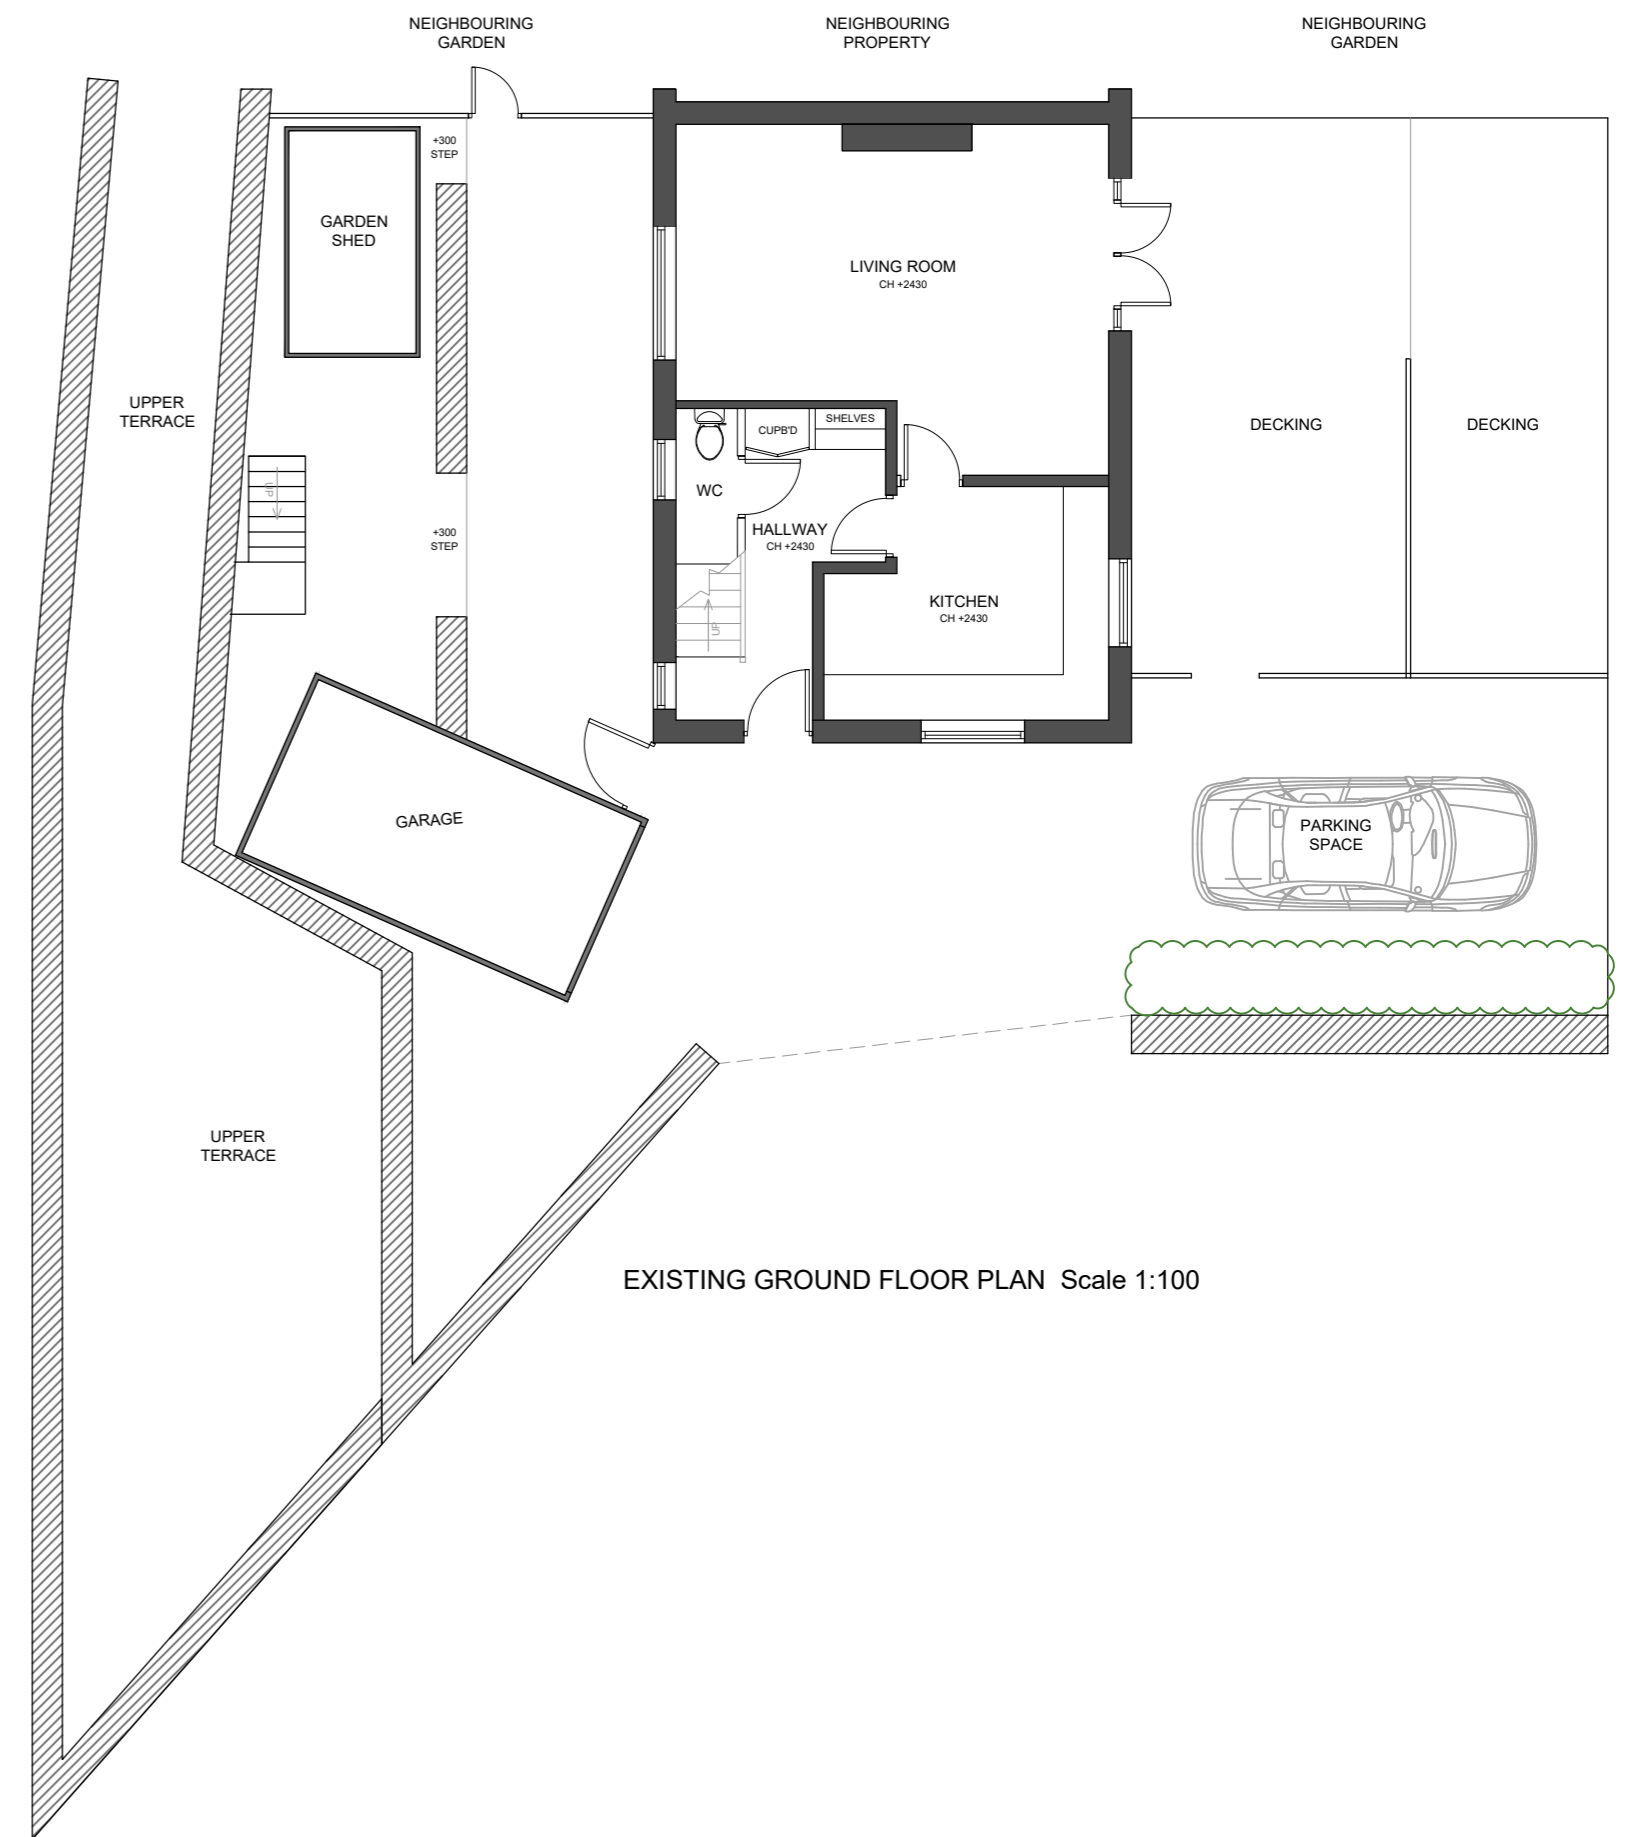

Date Drawn	Scale @ A2	
April 2022	1:100	
Denise Gray 7 The Arbour, Farnhill, BD20 9BN		
Existing and Proposed Ground Floor Plans		
Project	Drawing No.	Revision
050	SK 01	-