


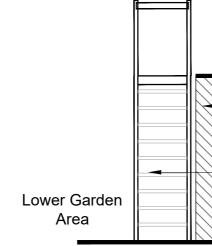


Upper Terrace 3250 -Natural 2300 -Propos metal s case pa



Example of new external metal stair to garden area.

Proposed elevation C

Existing elevation B

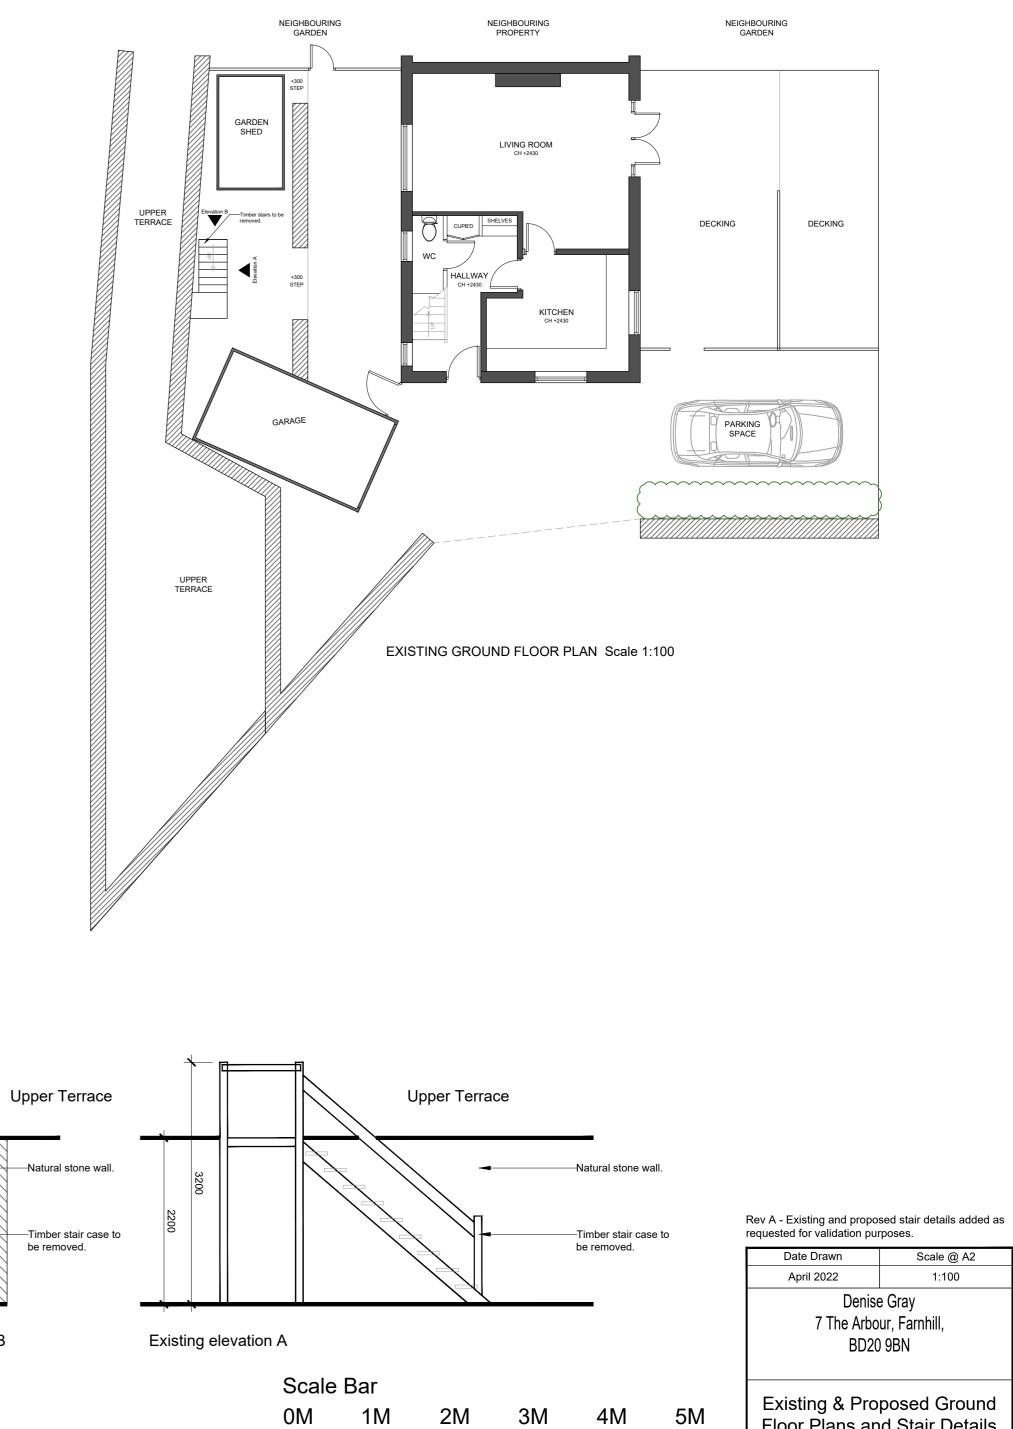

1:100

Floor Plans and Stair Details Project Drawing No. Revision 050 SK 01 А

Scale @ A2

1:100