
 


PLANNING DRAWING

proposed site plan

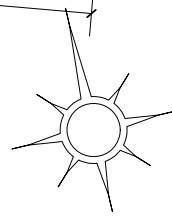

This drawing is copyright:
HODGKINS BODEN ASSOCIATES
Copyright is reserved
Protected by copyright acts (section 47: 1988)

The drawing is issued on the condition that it is not
copied, reproduced, retained, published, adopted
or disclosed by or to any unauthorized person
either in whole or in part without the consent
in writing of HODGKINS BODEN ASSOCIATES

The copyright in these notes and in all drawings
prepared by Hodgkins Boden Associates
is owned by Hodgkins Boden Associates

RECTORY LANE WOODFORD	
proposed site plan	
SCALE 1:100 @ A3	
drawing 1644.04.05	MARCH 2022

HODGKINS BODEN ASSOCIATES


CHARTERED ARCHITECTS
The Corn Exchange
47 High Street
Thrapston
Northants
NN14 4JJ



TEL +44 (0) 1832 734 007
FAX +44 (0) 1832 730 264

email hodgkinsboden@aol.com

www.hodgkinsbodenassociates.co.uk

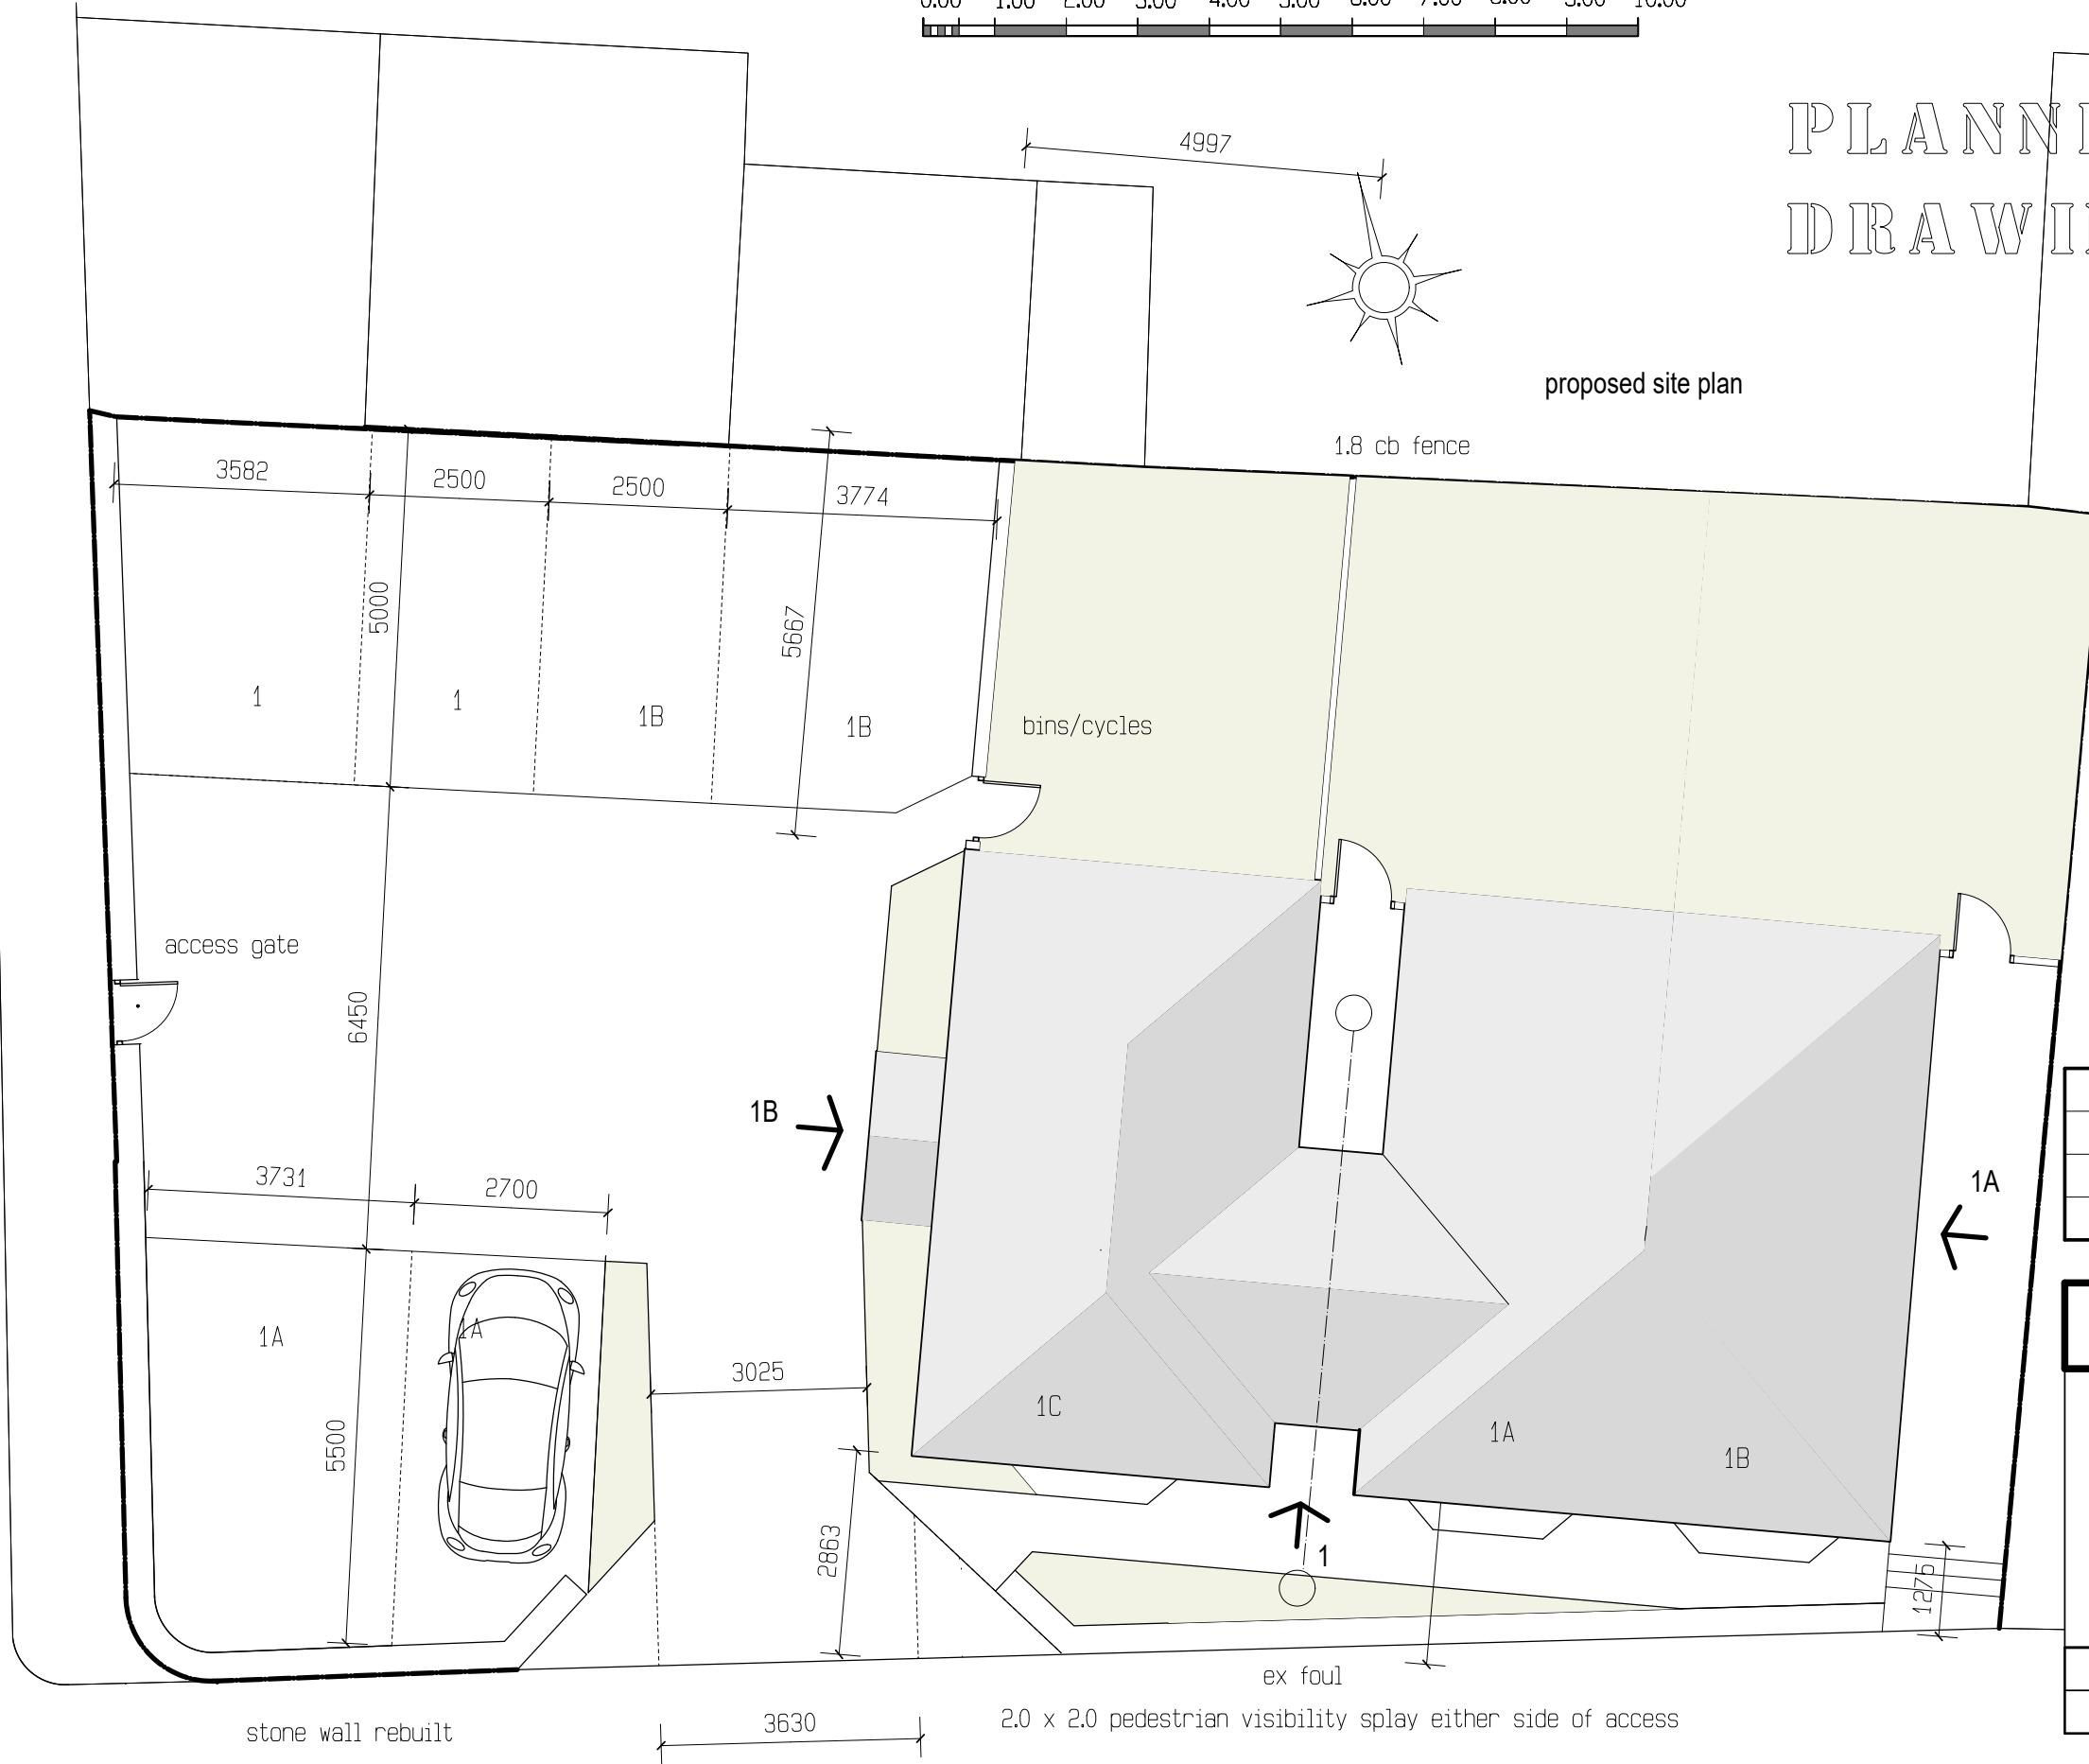

stone wall rebuilt

3630

2.0 x 2.0 pedestrian visibility splay either side of access

ex foul

1275

3025

1A

3731

2700

1B

1A

1C

1A

1B

1

1

1B

1B

bins/cycles

1.8 cb fence

3582

2500

2500

3774

4997

5000

5667

access gate

6450

