


Proposed East Elevation

Proposed Elevations of Timber Compost bins - 1:50

 


Proposed East Elevation

Proposed South Elevation

Proposed West Elevation

Proposed North Elevation

Plan - Scale 1:50

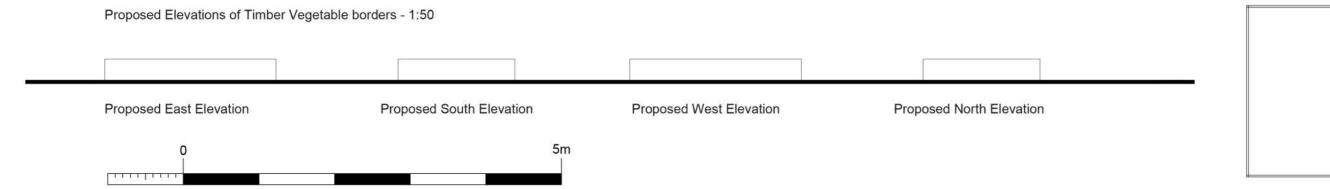

Plan - Scale 1:50

Rev A - Scale bar added - May 22

Jane Elizabeth Architects

1:50 Scale Bar

RIBA No.092164E

PLANNING - DESIGN - SURVEYING janeelizabetharchitects@gmail.com Telephone: 01622 884373

Client: Mr & Mrs M. Roper

South Forstal Barn, Almshouse Road, Throwley Forstal

Drawing Title: Proposed Timber Compost bins & planters

Project: Proposed flint wall & outbuilding repair,new materials, new greenhouse & shepherd hut.

Scale: 1:50

Date: March 2022

Dwg No: 09.22.06A