




Existing South Elevation

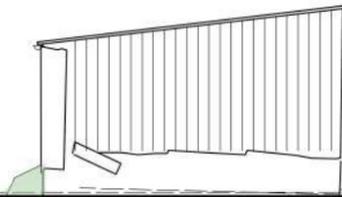


Existing West Elevation

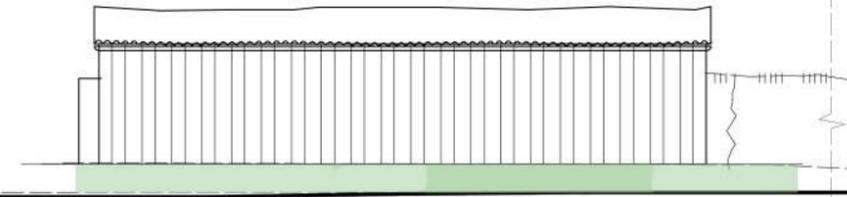


Existing North Elevation

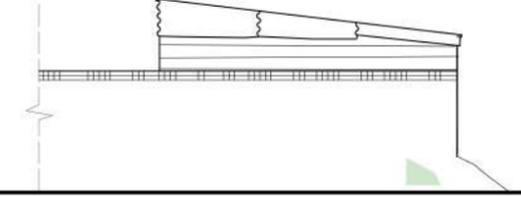



Existing East Elevation

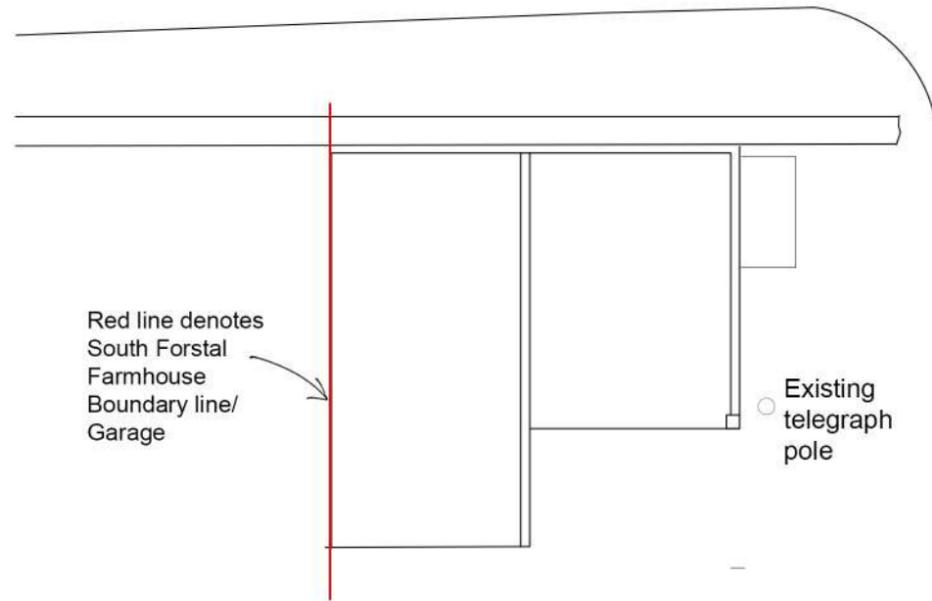


Existing Cart Barn - 1:100

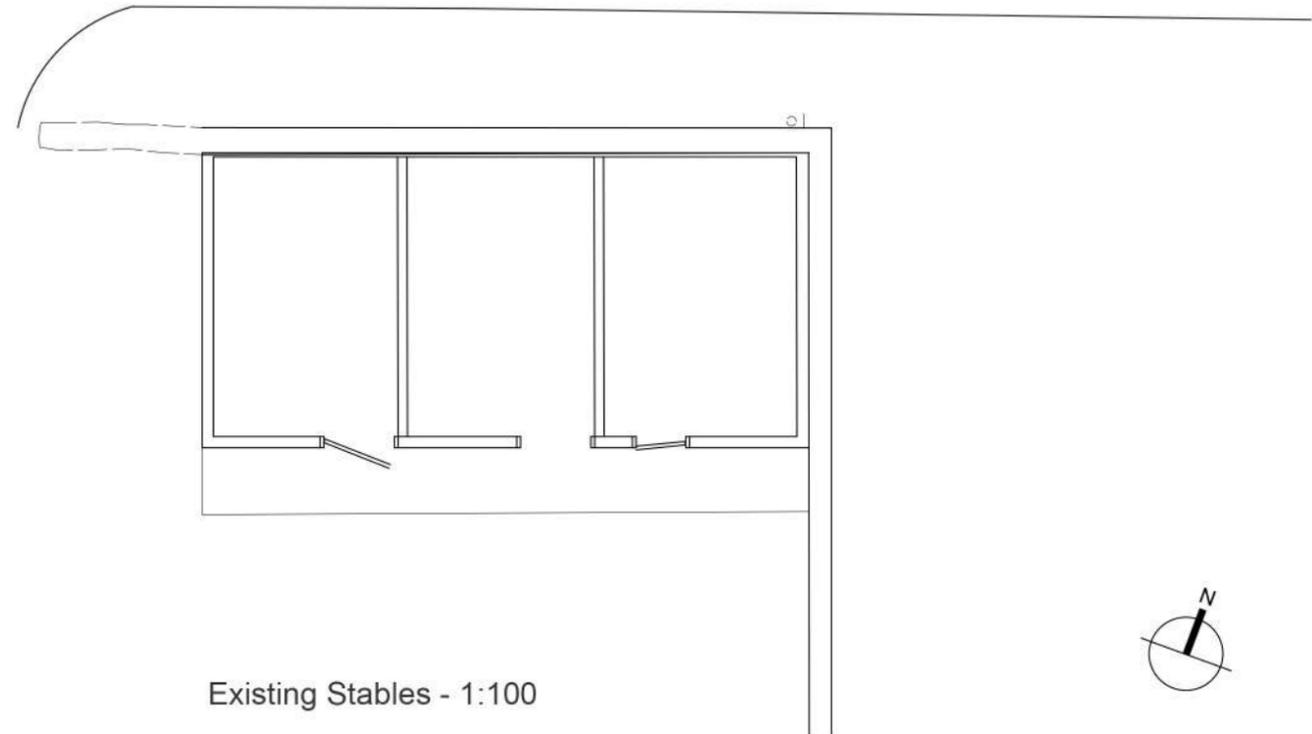


Existing Stables - 1:100

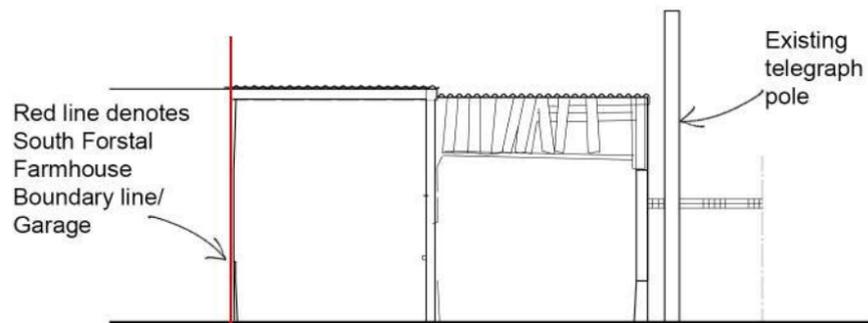 


Existing South Elevation

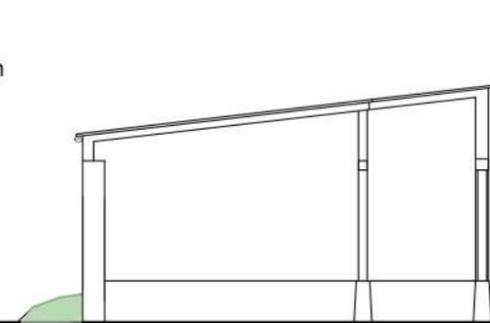


Existing West Elevation

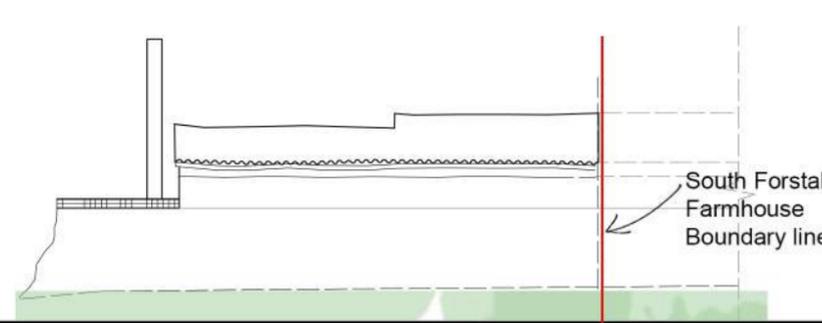

Existing North Elevation

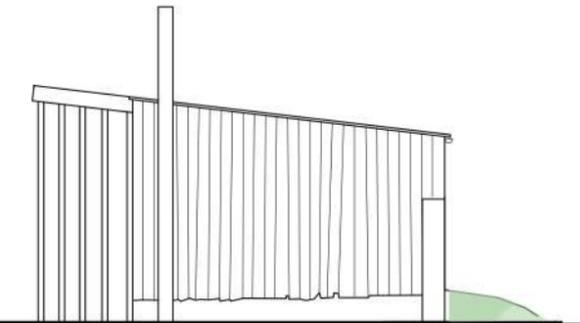

Existing East Elevation

 

1:100 Scale Bar

Jane Elizabeth Architects
RIBA No.092164E
PLANNING - DESIGN - SURVEYING
janeelizabetharchitects@gmail.com
Telephone: 01622 884373

Client : Mr & Mrs M. Roper
South Forstal Barn, Almshouse Road, Throwley Forstal
Drawing Title: Existing Outbuilding repair & restoration.

Project: Proposed flint wall & outbuilding repair,
new materials, new greenhouse & Shepherd
hut.

Scale: 1:100
Date: May 2022
Dwg No: 09.22.03