

Proposed New Greenhouse - Elevations 1:100




Proposed North Elevation

Proposed East Elevation

Proposed South Elevation


Proposed West Elevation

New Victorian Terrace Greenhouse with brick plinth (brickwork to match barn with handmade stock bricks). Alluminium frame to be powder coated in Country stone colour.

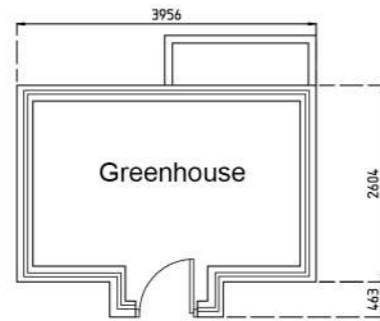

Proposed Plan - 1:100

Proposed Shepherds Hut - Elevations 1:100

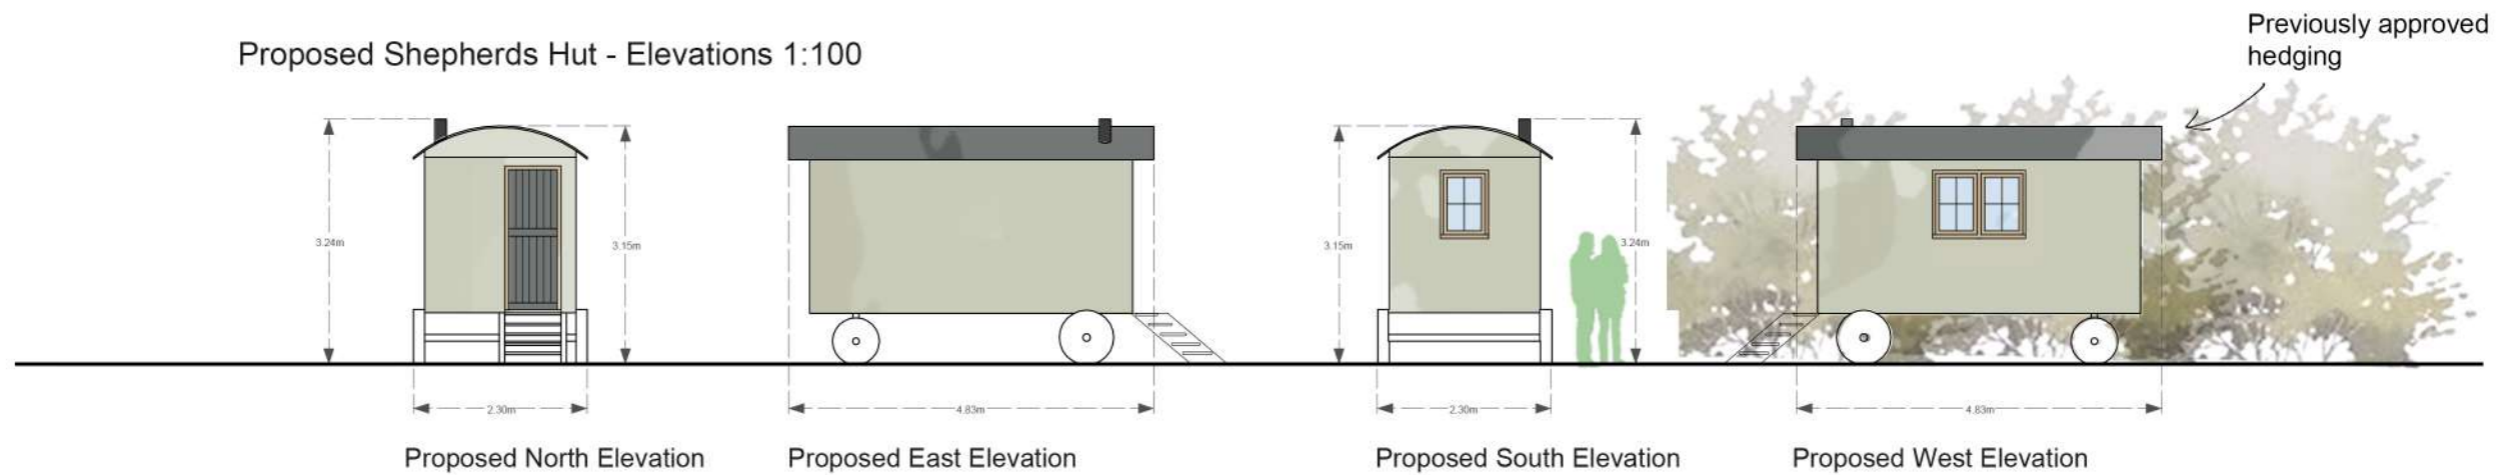


Proposed North Elevation

Proposed East Elevation

Proposed South Elevation

Proposed West Elevation

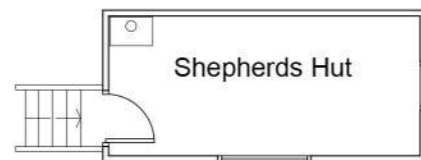

Proposed Plan - Scale 1:100

New Shepherd's Hut 14' Snug. In clad tin to be painted in a shade of green, roof clad in black.

