


Proposed Block Plan - Scale 1:50



Proposed North Elevation - Scale 1:50

- Existing flint wall that has collapsed & in disrepair, to be rebuilt using salvage flint and brickwork with lime mortar.
- Existing flint wall that is stable and to remain

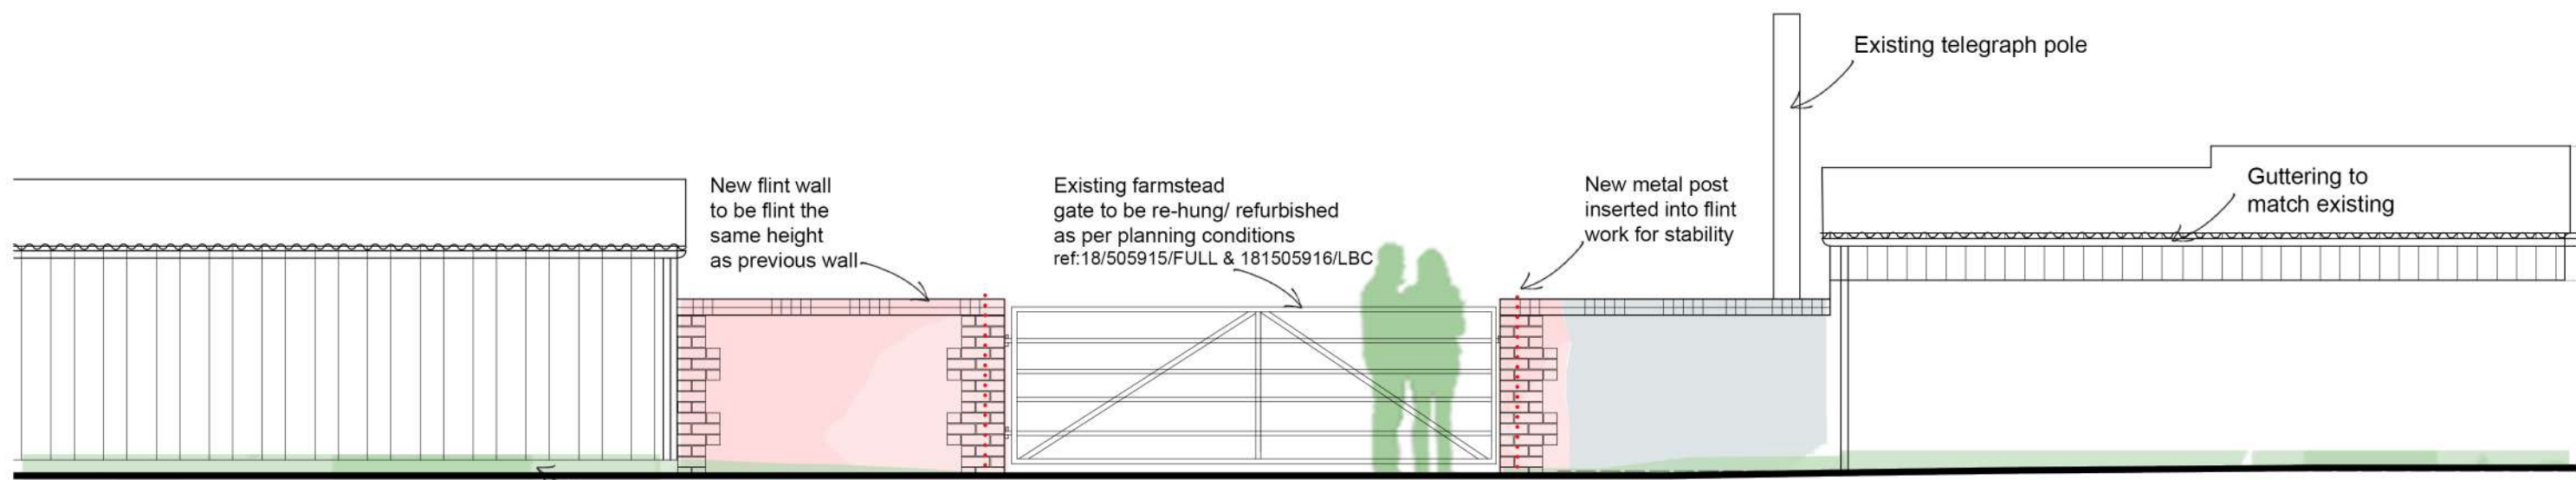

Jane Elizabeth Architects
 RIBA No.092164E
 PLANNING - DESIGN - SURVEYING
 janeelizabetharchitects@gmail.com
 Telephone: 01622 884373

Client : Mr & Mrs M. Roper
 South Forstal Barn, Almshouse Road, Throwley Forstal
 Drawing Title: Proposed Flint wall repair and entrance gate

Project: Proposed flint wall & outbuilding repair, new materials, new greenhouse & shepherd hut.

Scale: 1:50
 Date: March 2022
 Dwg No: 09.22.07A