



Notes


All Dimensions to be checked on site. Walls shown on plans are not to be assumed to be solid & should be checked for thickness, construction, load bearing capacity & stability.

 

NOTE

 

ABBREVIATIONS

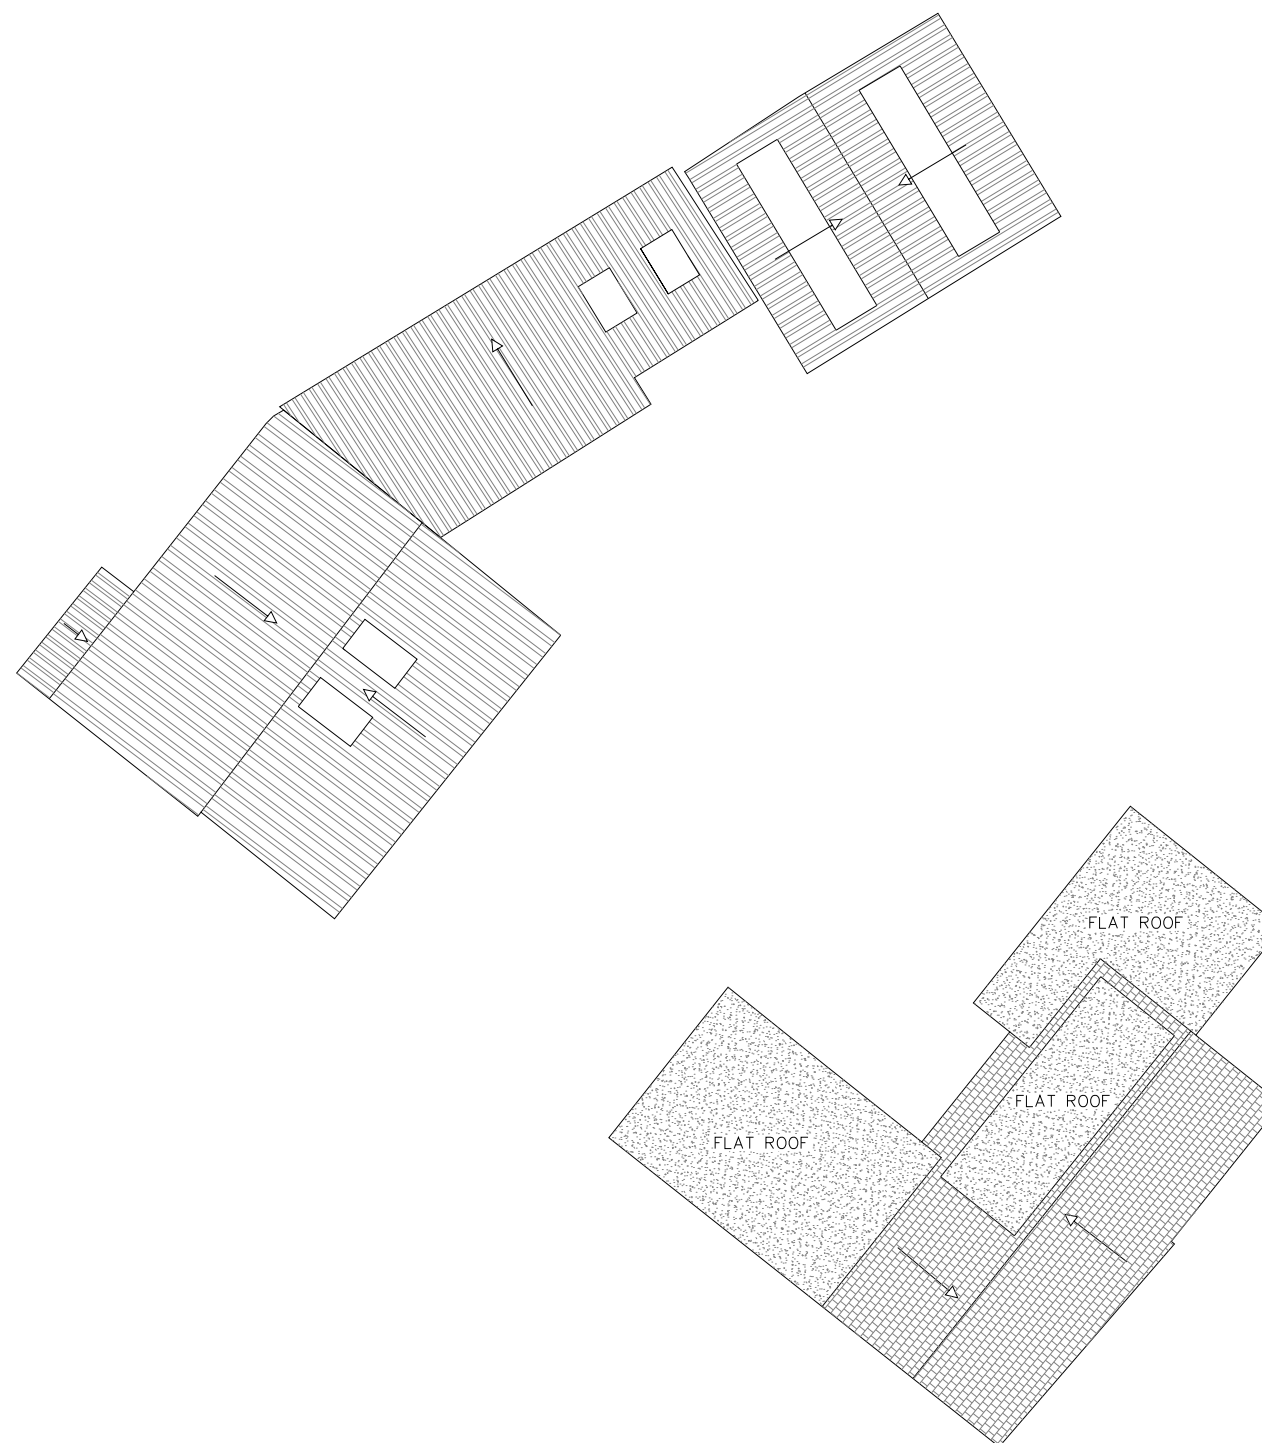

Rev.0 Description. Issued



2 Berkshire Close | Wilpshire | Blackburn | Lancashire | BB1 9NG
tel 01254 614055 fax 01254 209754 e-mail sales@tricadsolutions.co.uk

Site Address

Inglemere Metals (Blackpool) Ltd
50 - 62 Cowley Road, Blackpool
FY4 4NE

Project Description

Demolition of existing apartments.
Remodelling of workshops/stores
& Erection of boundaries

Drawing Title

Existing
Roof Plan

Scale	Date	Drawn By
1:200@A3	15/02/2022	MD

Drawing Number

TRI-3699-07