


# Oakwrights planning

© This drawing, its contents, and all information contained therein is protected by copyright. It may be used once only for its intended purpose under a contract with T J Crump Oakwrights Ltd, but specifically not for any other use or purpose. This drawing is for Planning purposes and does not constitute a construction issue drawing. All setting out dimensions and levels are indicative and are subject to detailed site survey and site conditions. The Client and their agent are responsible for ensuring that Building Control and construction drawings are carried out. All dimensions are to be checked on site.

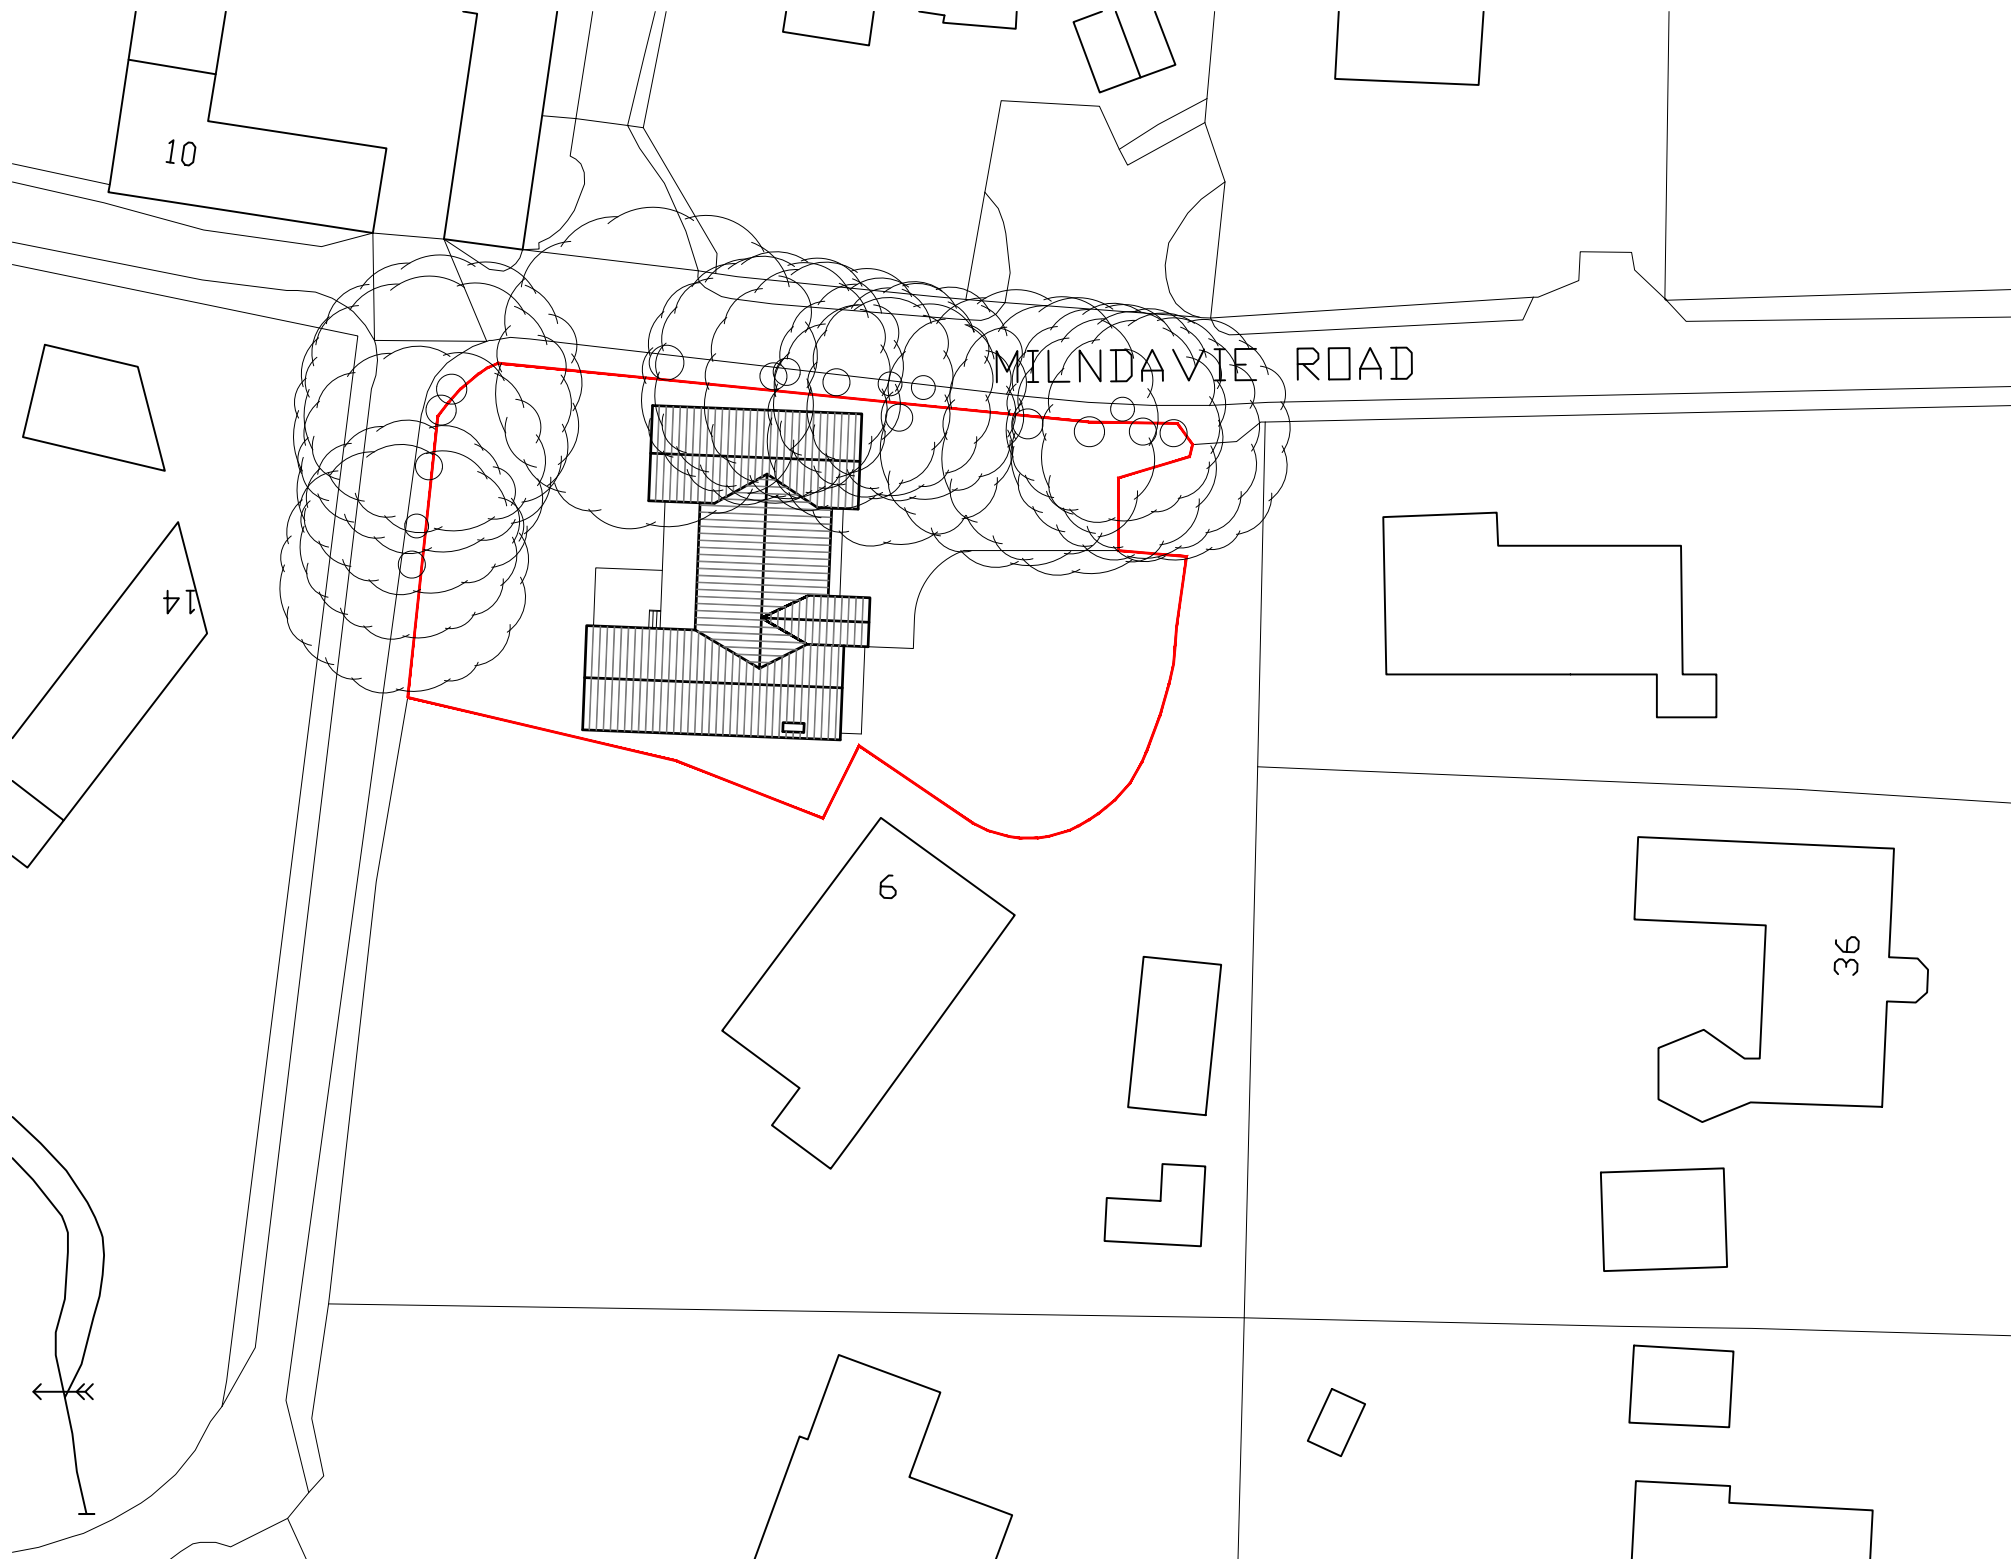

**PROPOSED ROOF PLAN**  
SCALE 1/500



Serial number: 235970


© Crown copyright and database right 2022  
Ordnance Survey licence 100048957  
Reproduction in whole or in part is prohibited  
without the prior permission of Ordnance Survey



**T. J. CRUMP OAKWRIGHTS LTD**  
THE LAKES, SWAINSHILL,  
HEREFORD, HR4 7PU  
(01432) 353 353 | enquiries@oakwrights.co.uk



EMAIL:  
post@thomsonhunter.co.uk  
PHONE:  
(01563) 524 171  
WEBSITE:  
www.thomsonhunter.co.uk

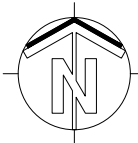

CLIENT/PROJECT  
**Mr and Mrs Fairfull**  
Proposed partial demolition &  
formation of new extensions

SITE ADDRESS  
**Banchory**  
9A Milndavie Road  
Strathblane, G63 9EW

DATE	26/05/22	SCALE	1:500 @ A3
DRAWN	VW	DRG. NO.	22.114.13
CHECKED	CT	REV.	-