

© This drawing and design are copyright.
 Do not scale from this drawing. Use only figured dimensions. If in doubt, ask.
 All dimensions are to be checked on site.
 Any discrepancies should be reported immediately to the Architect.



North Elevation
1:100




West Elevation
1:100




South Elevation
1:100



East Elevation
1:100

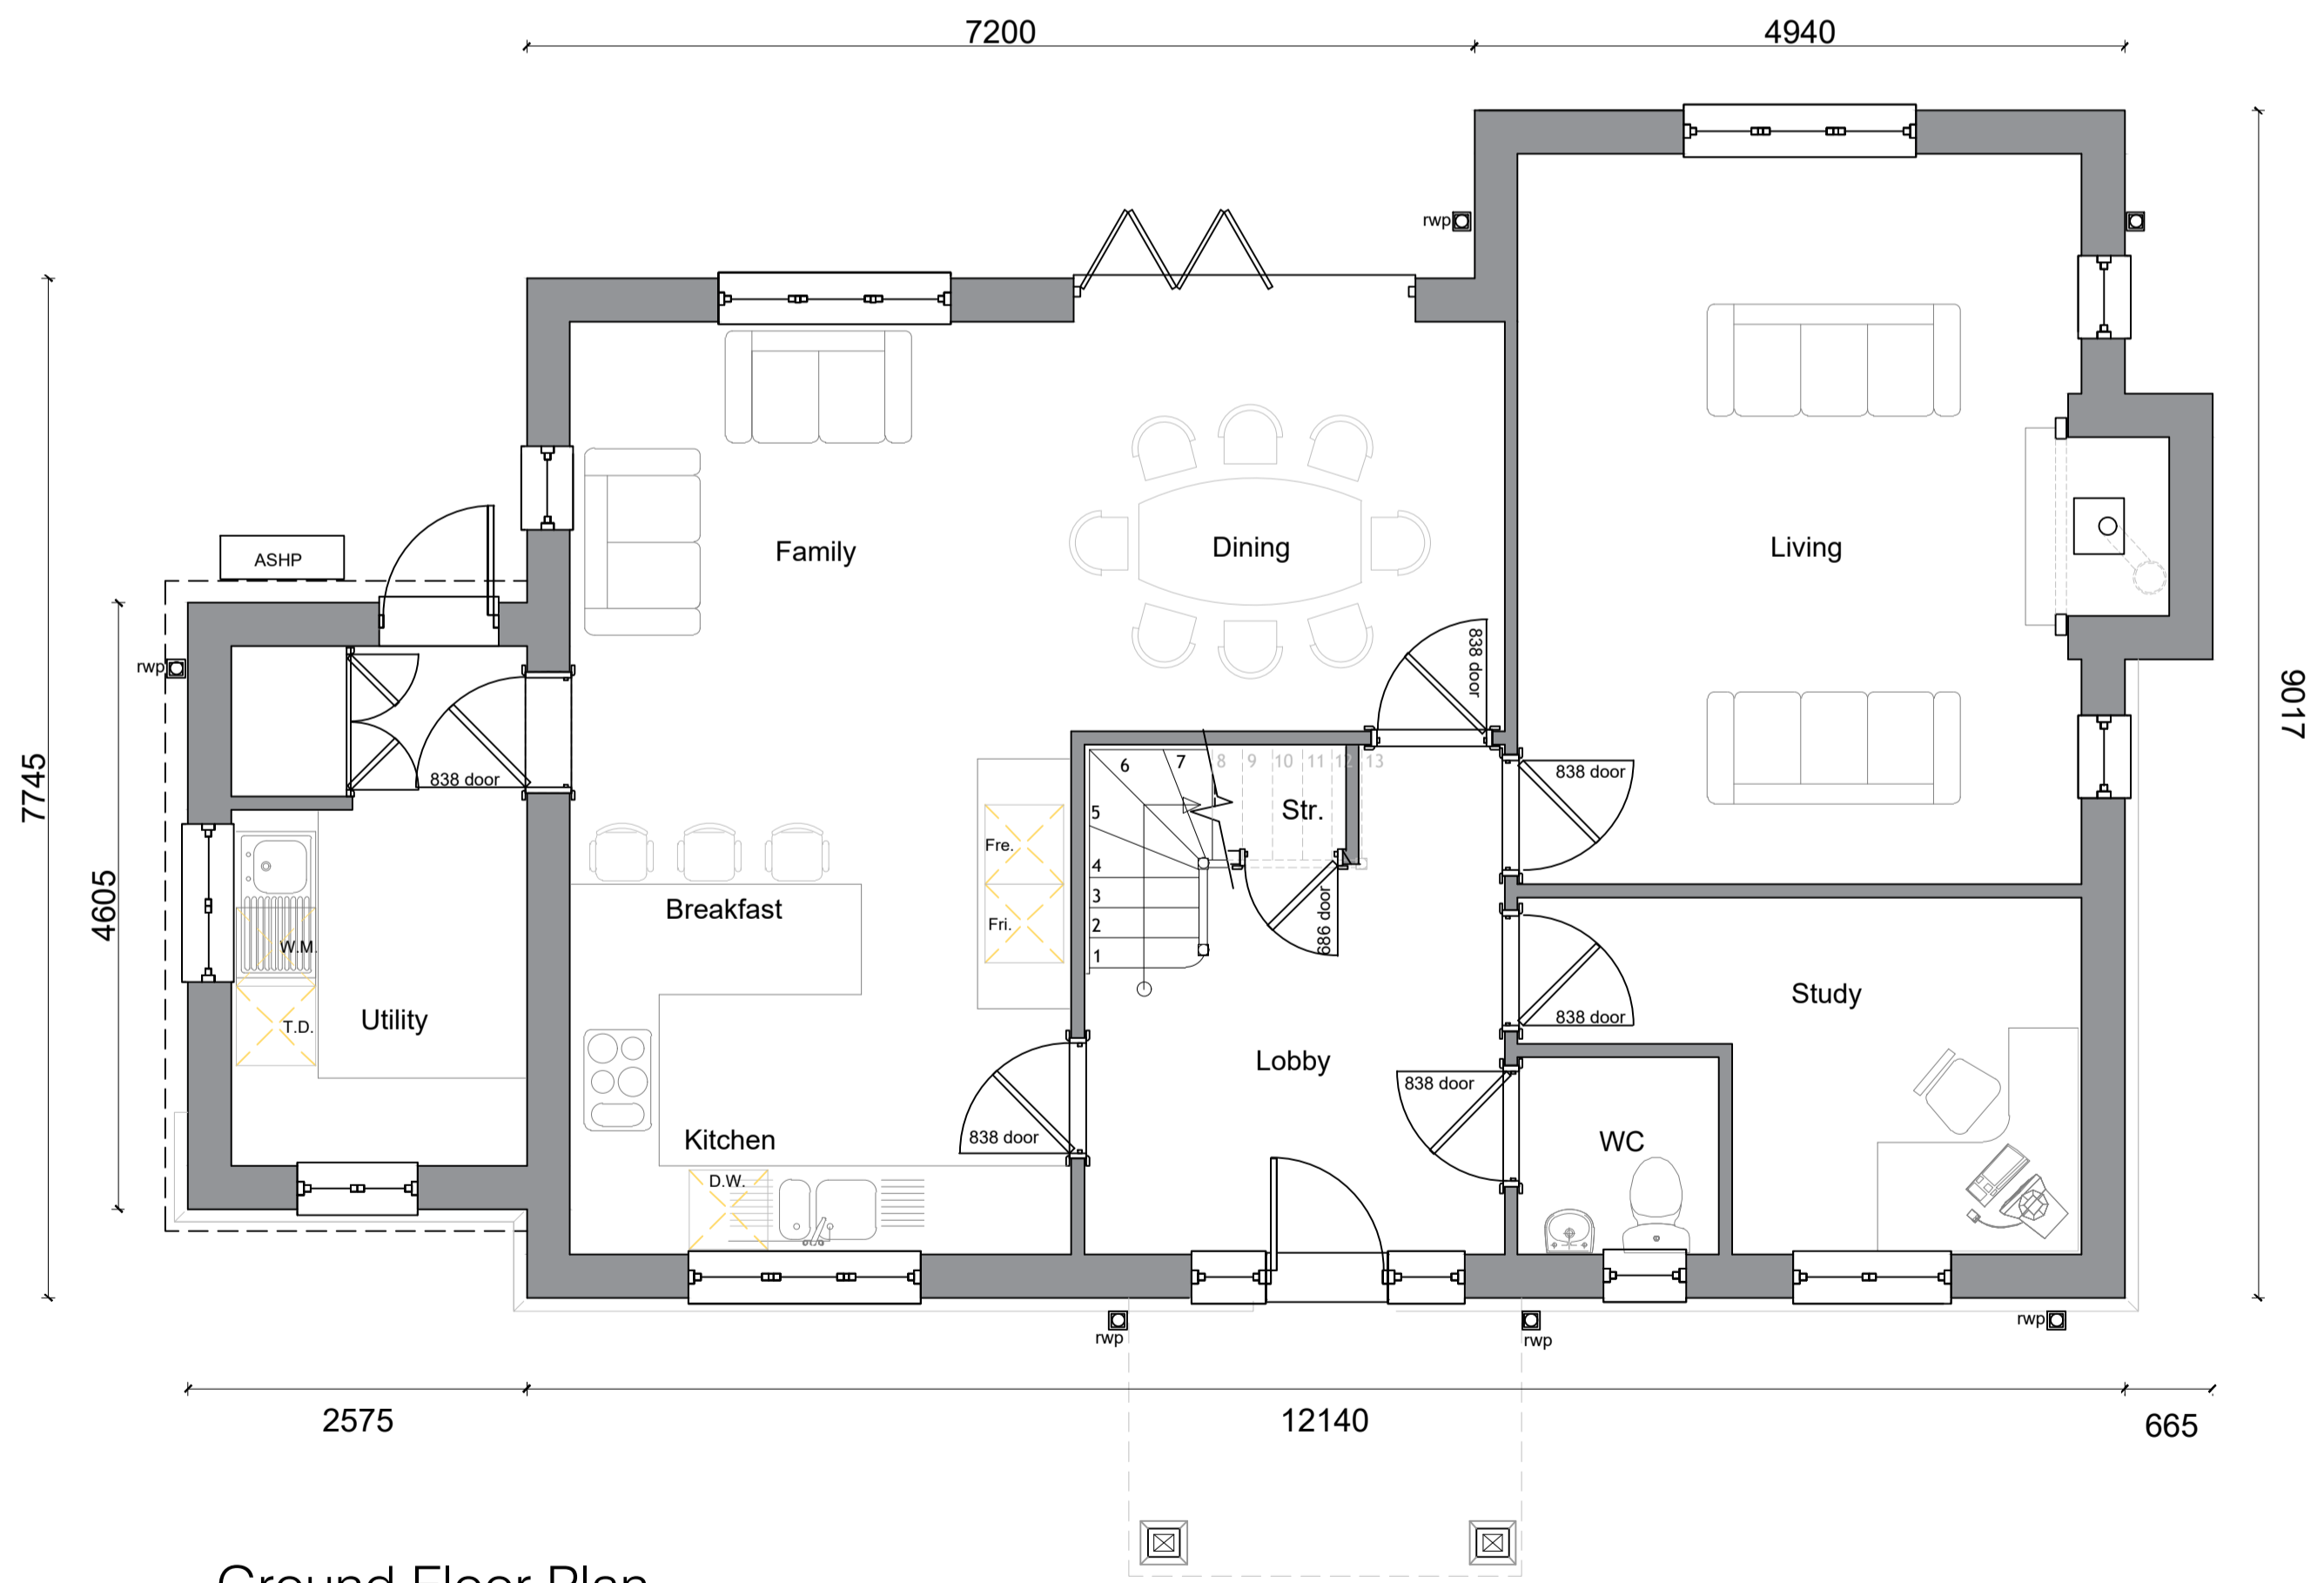

Ground Floor Plan
1:50

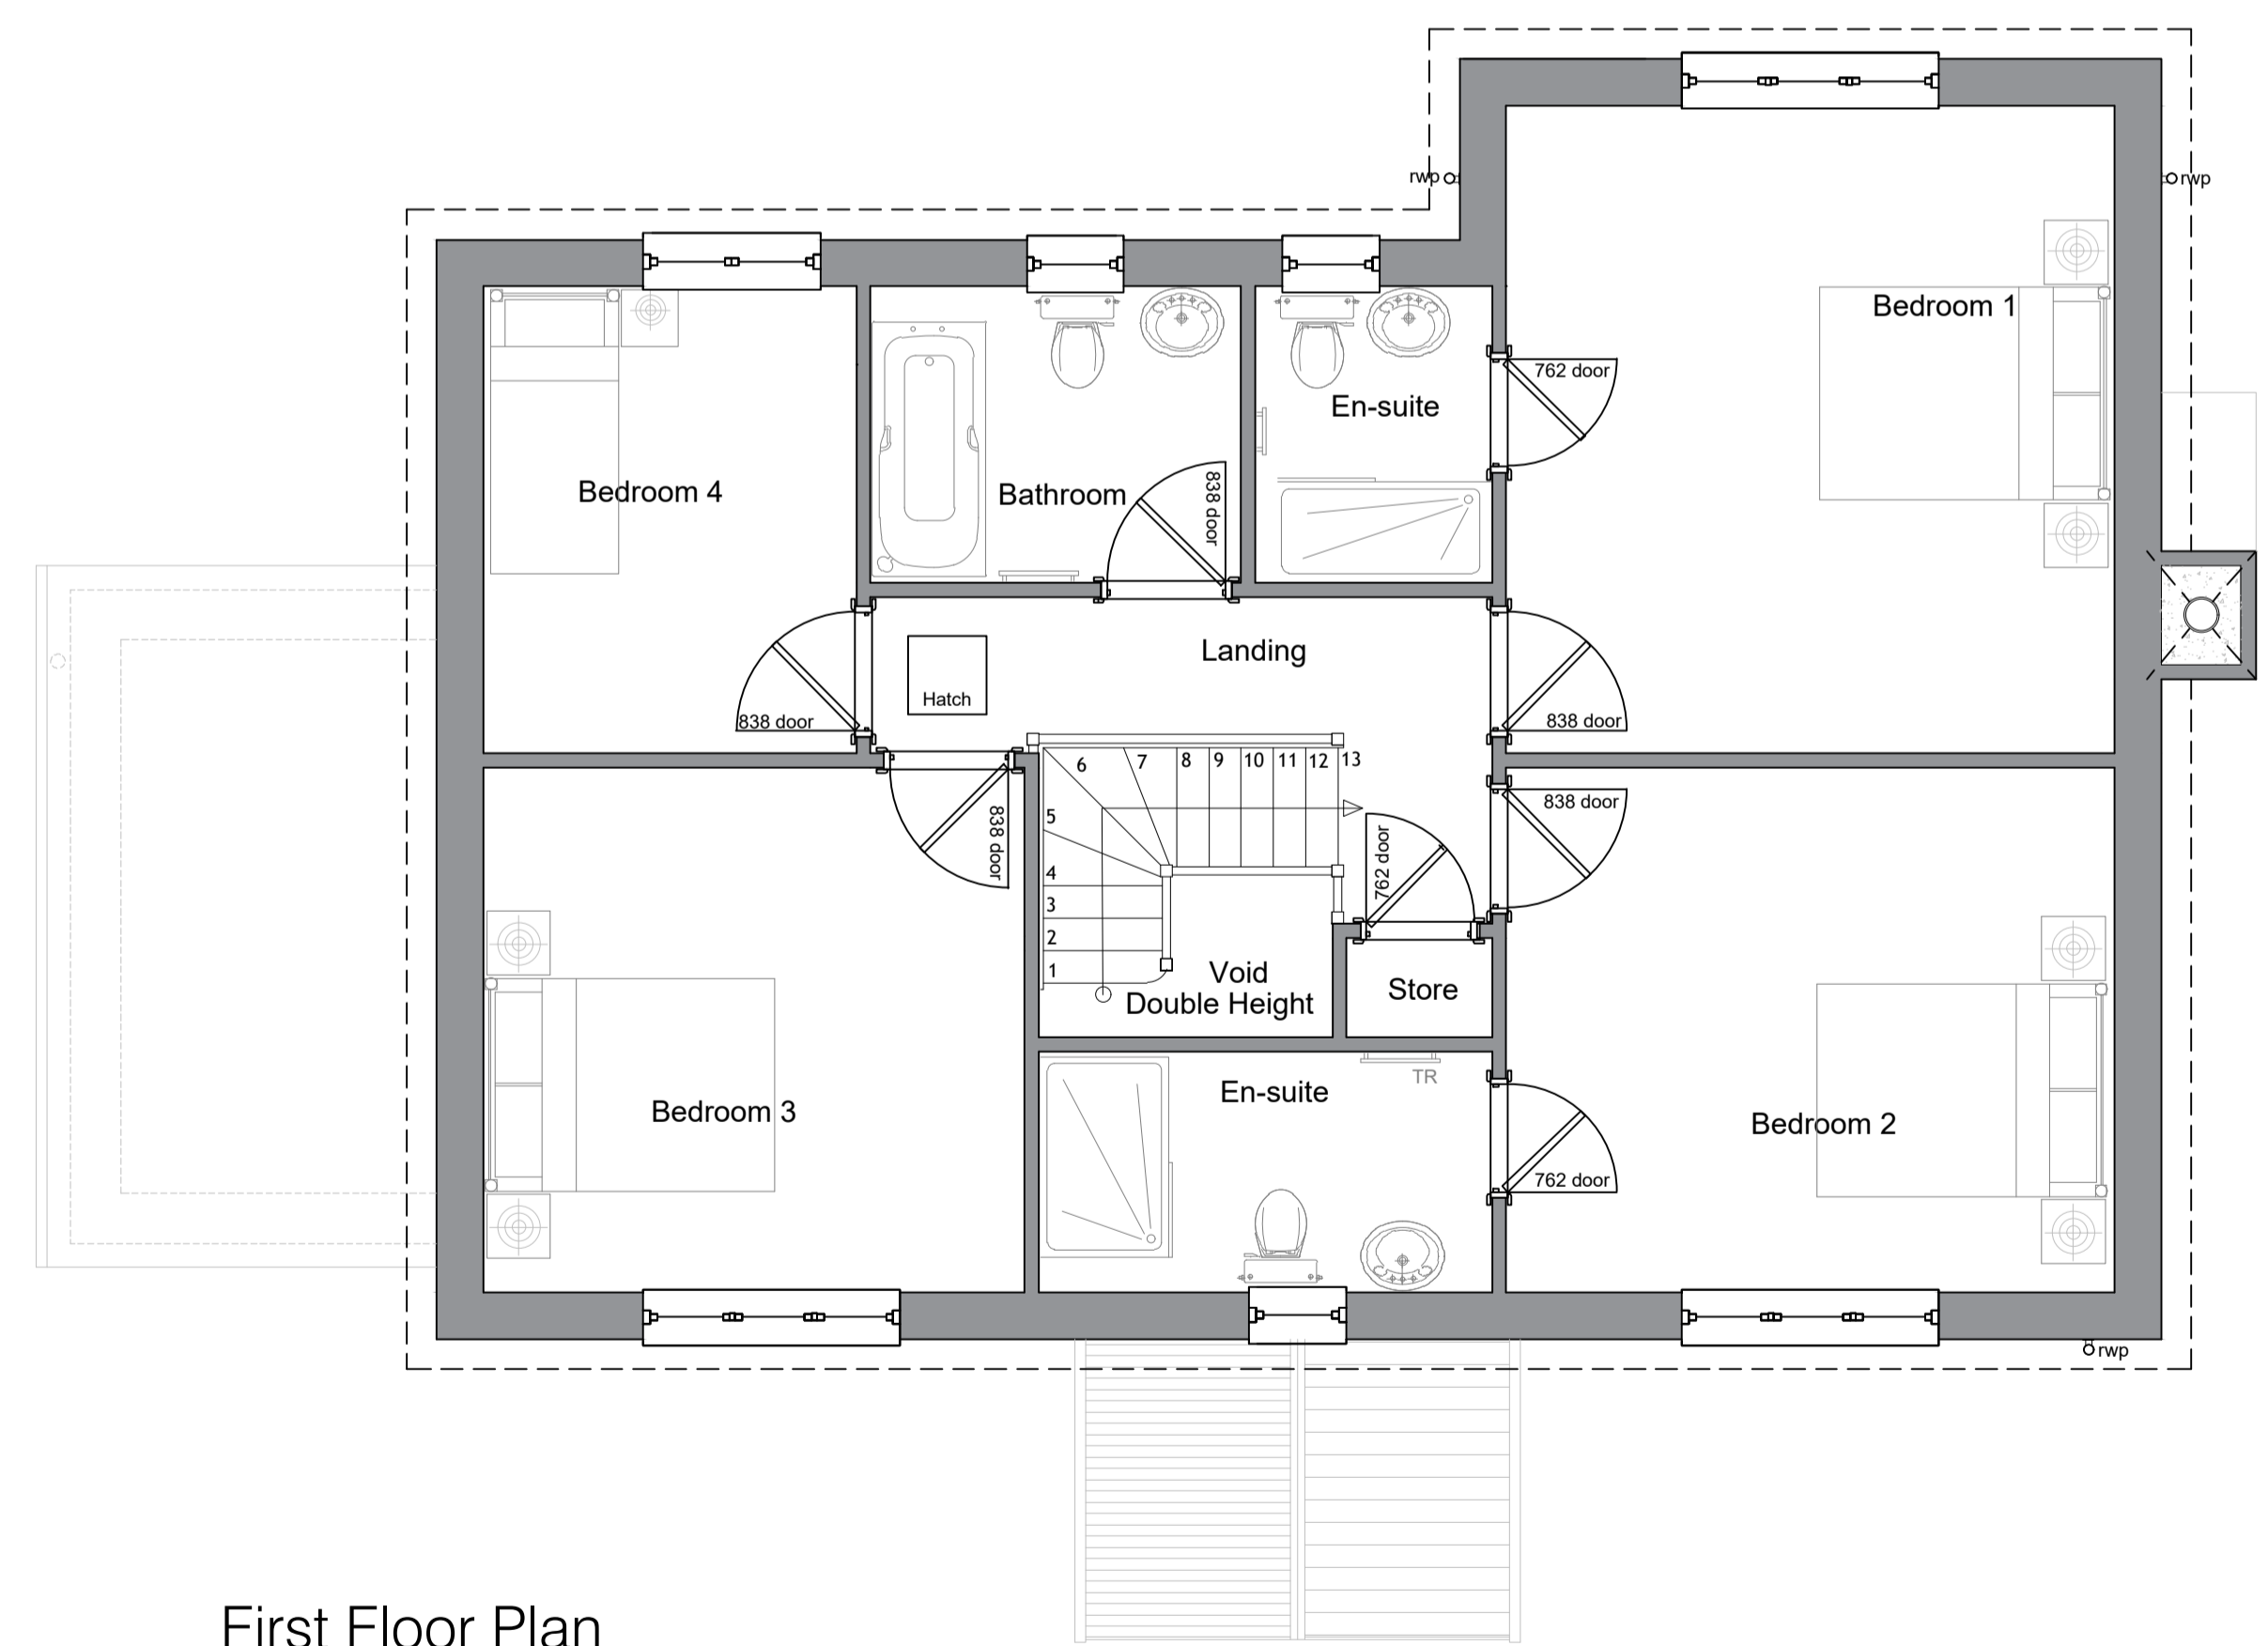

First Floor Plan
1:50

Materials

- Roof : Concrete pantiles - Dark grey
- Walls : Red facing brickwork

GIFA : 184sqm

DATE	REV	DESCRIPTION	DRAWN
17.05.22	D	Amended to client comments	AG
12.05.22	C	Amended to client comments	AG
05.05.22	B	Amended to client comments	AG
22.04.22	A	Amended to client comments	AG

PatrickAllen&Associates Architects
 architects@patrickallen.org.uk
 www.patrickallen.org.uk
 +44 (0)1473 620660
 2 Grange Business Centre
 Tommy Flowers Drive
 Grange Farm
 Kesgrave, Ipswich
 Suffolk, IP5 2BY

Project
 Residential Development at:
 Land at Wattisfield, The Street,
 Wattisfield, Suffolk

Client
 Vantage Construction

Drawing Title
 Plot 2 Proposed Plans and Elevations

Drawing Status
 Planning

Scale 1:50/ 1:100 Paper Size A1 Date March 2022 Drawn AG

Drawing Number 4330-04 Drawing Rev D

© 2022 Patrick Allen & Associates Limited | Registered No. 4694261

