



East Elevation

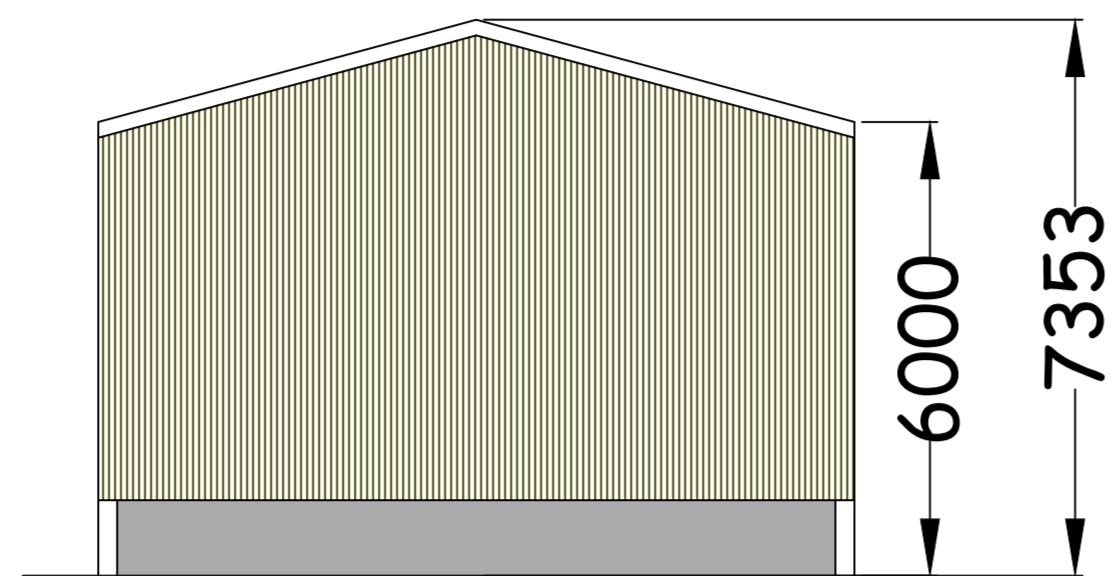


West Elevation

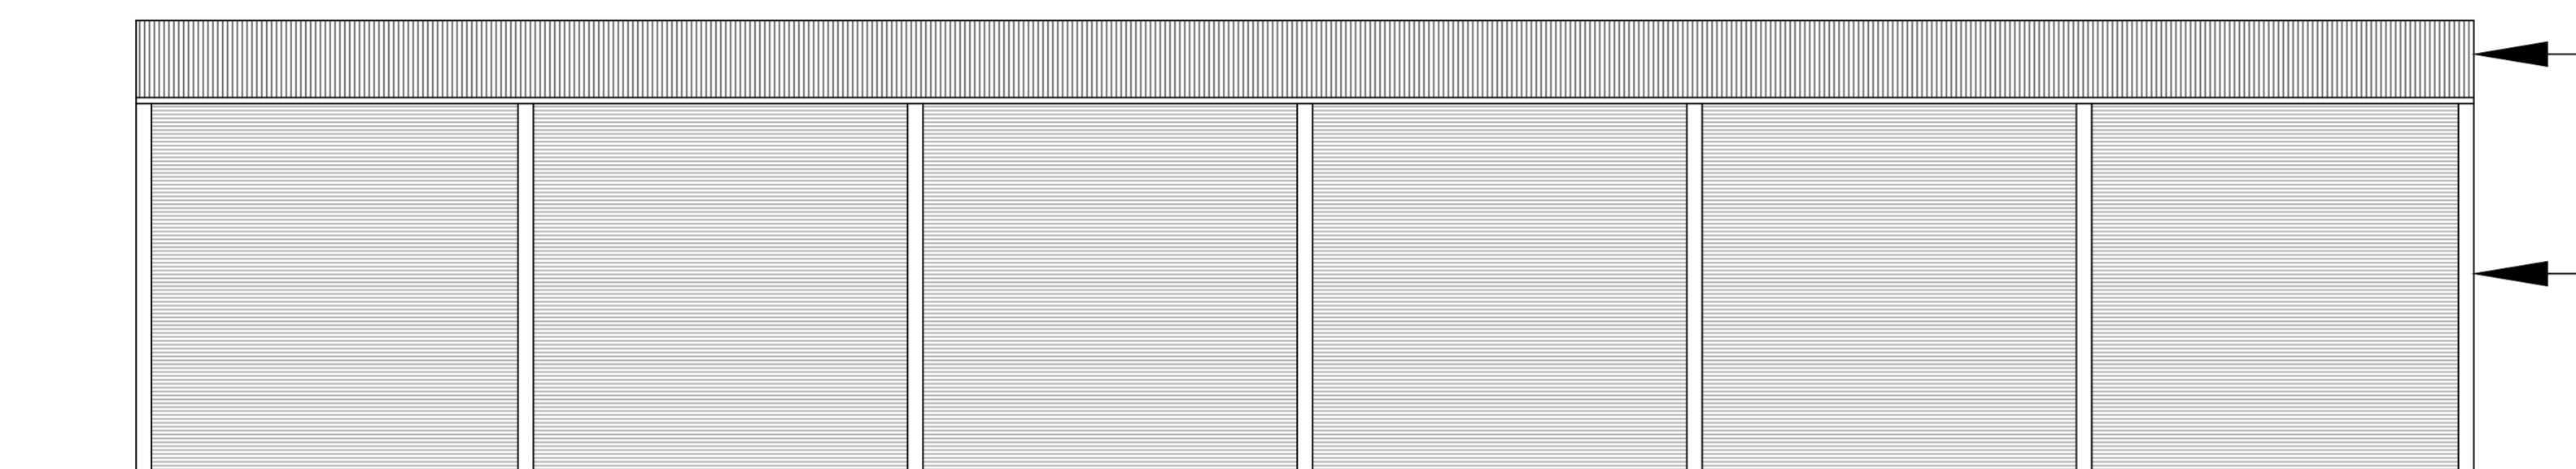

South Elevation


Fibre Cement Sheeting

Roller Shutter Doors

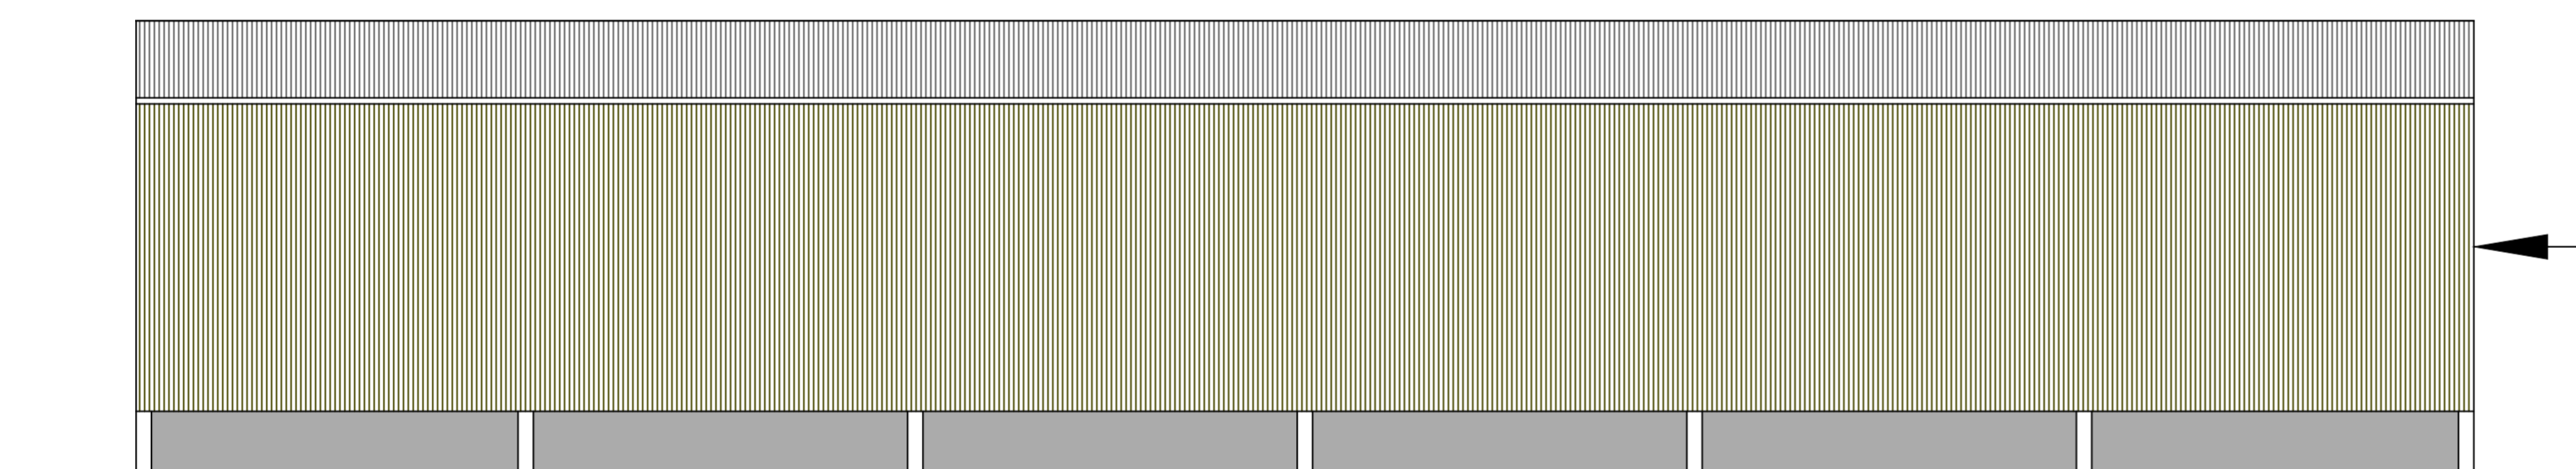

North Elevation

Olive Green Profile Sheeting

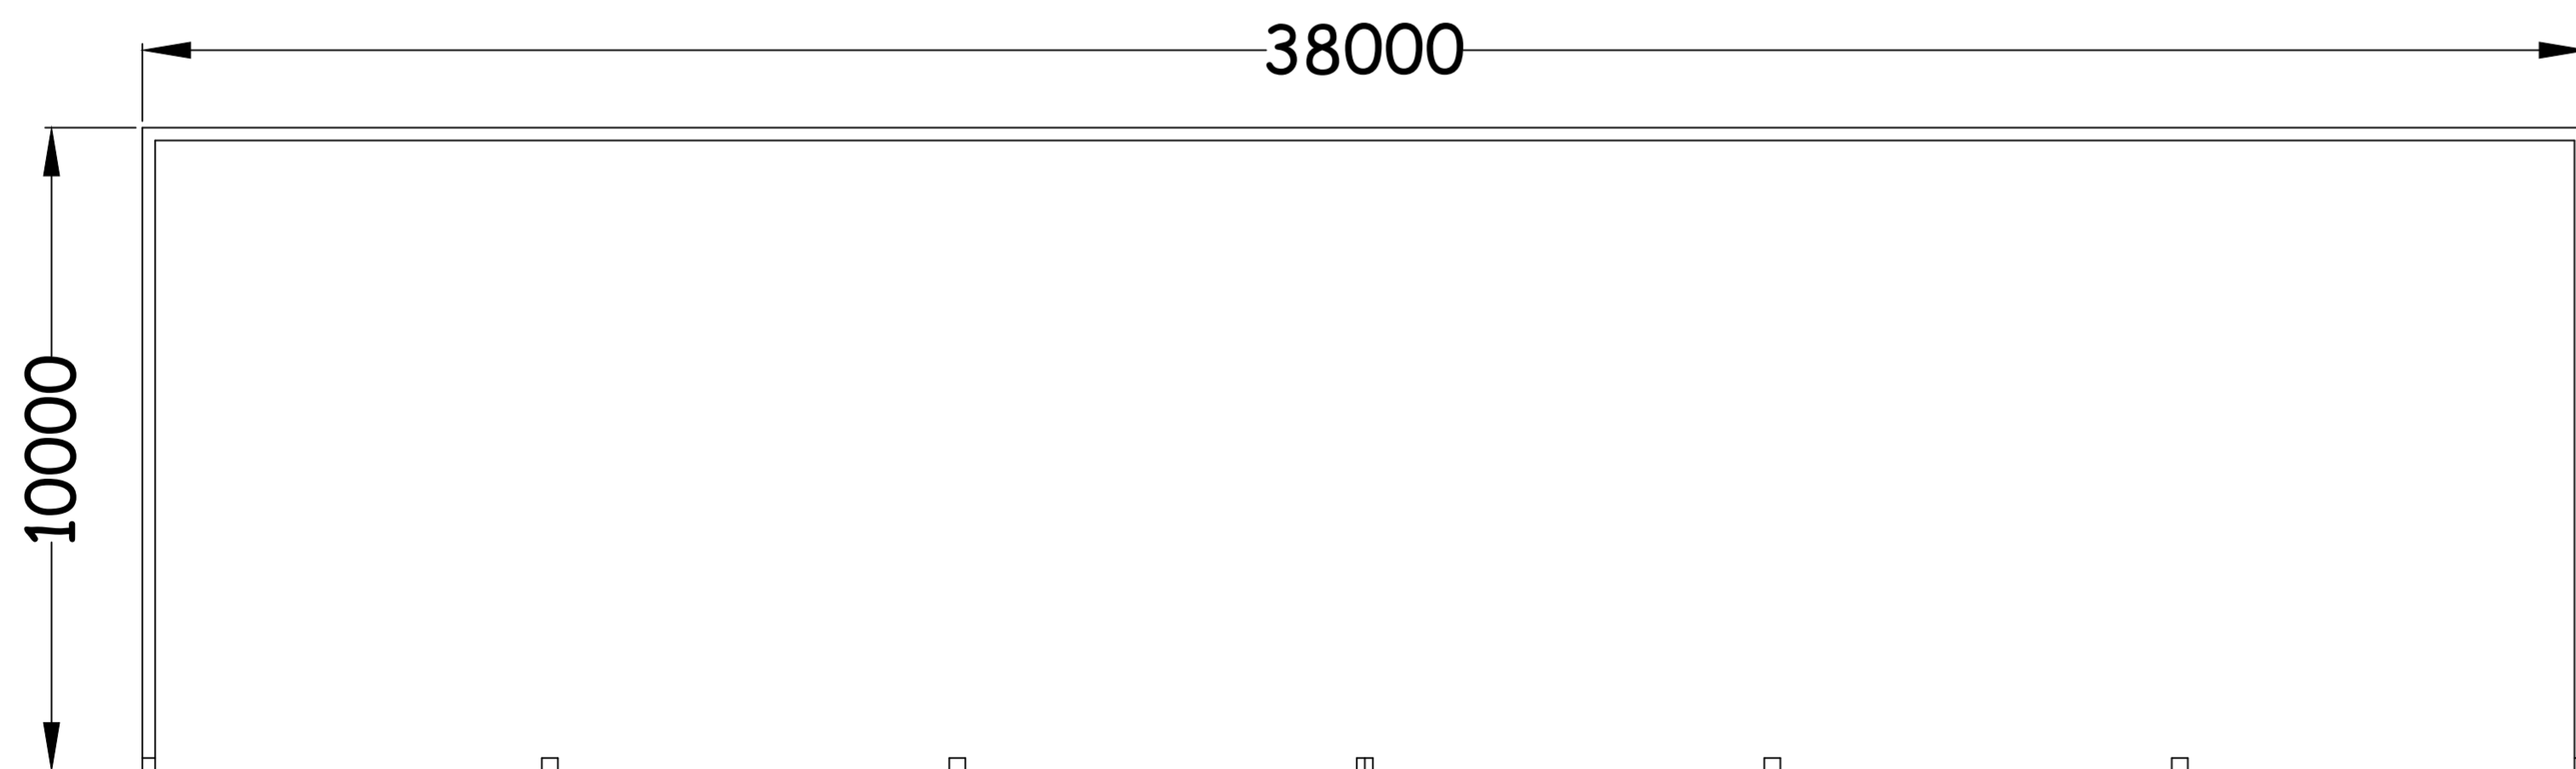

Floor Plan



Station Farm Offices  
Wansford Road  
Nafferton  
Driffield  
East Yorkshire  
YO25 8NJ  
  
T : 01377 253363  
E : mail@ianpick.co.uk  
W : www.ianpickassociates.co.uk

CLIENT  
GT & RG Goulding  
The Moat House  
Dymock  
Gloucestershire  
GL18 2BG

JOB TITLE  
Proposed Machinery Store

DWG. TITLE  
Elevations and Plan View

SCALE 1=100  
DRN IP

DWG. NUMBER  
IP/RG/03

DATE May 22  
REV -

