


(GA) 02 First Floor Plan

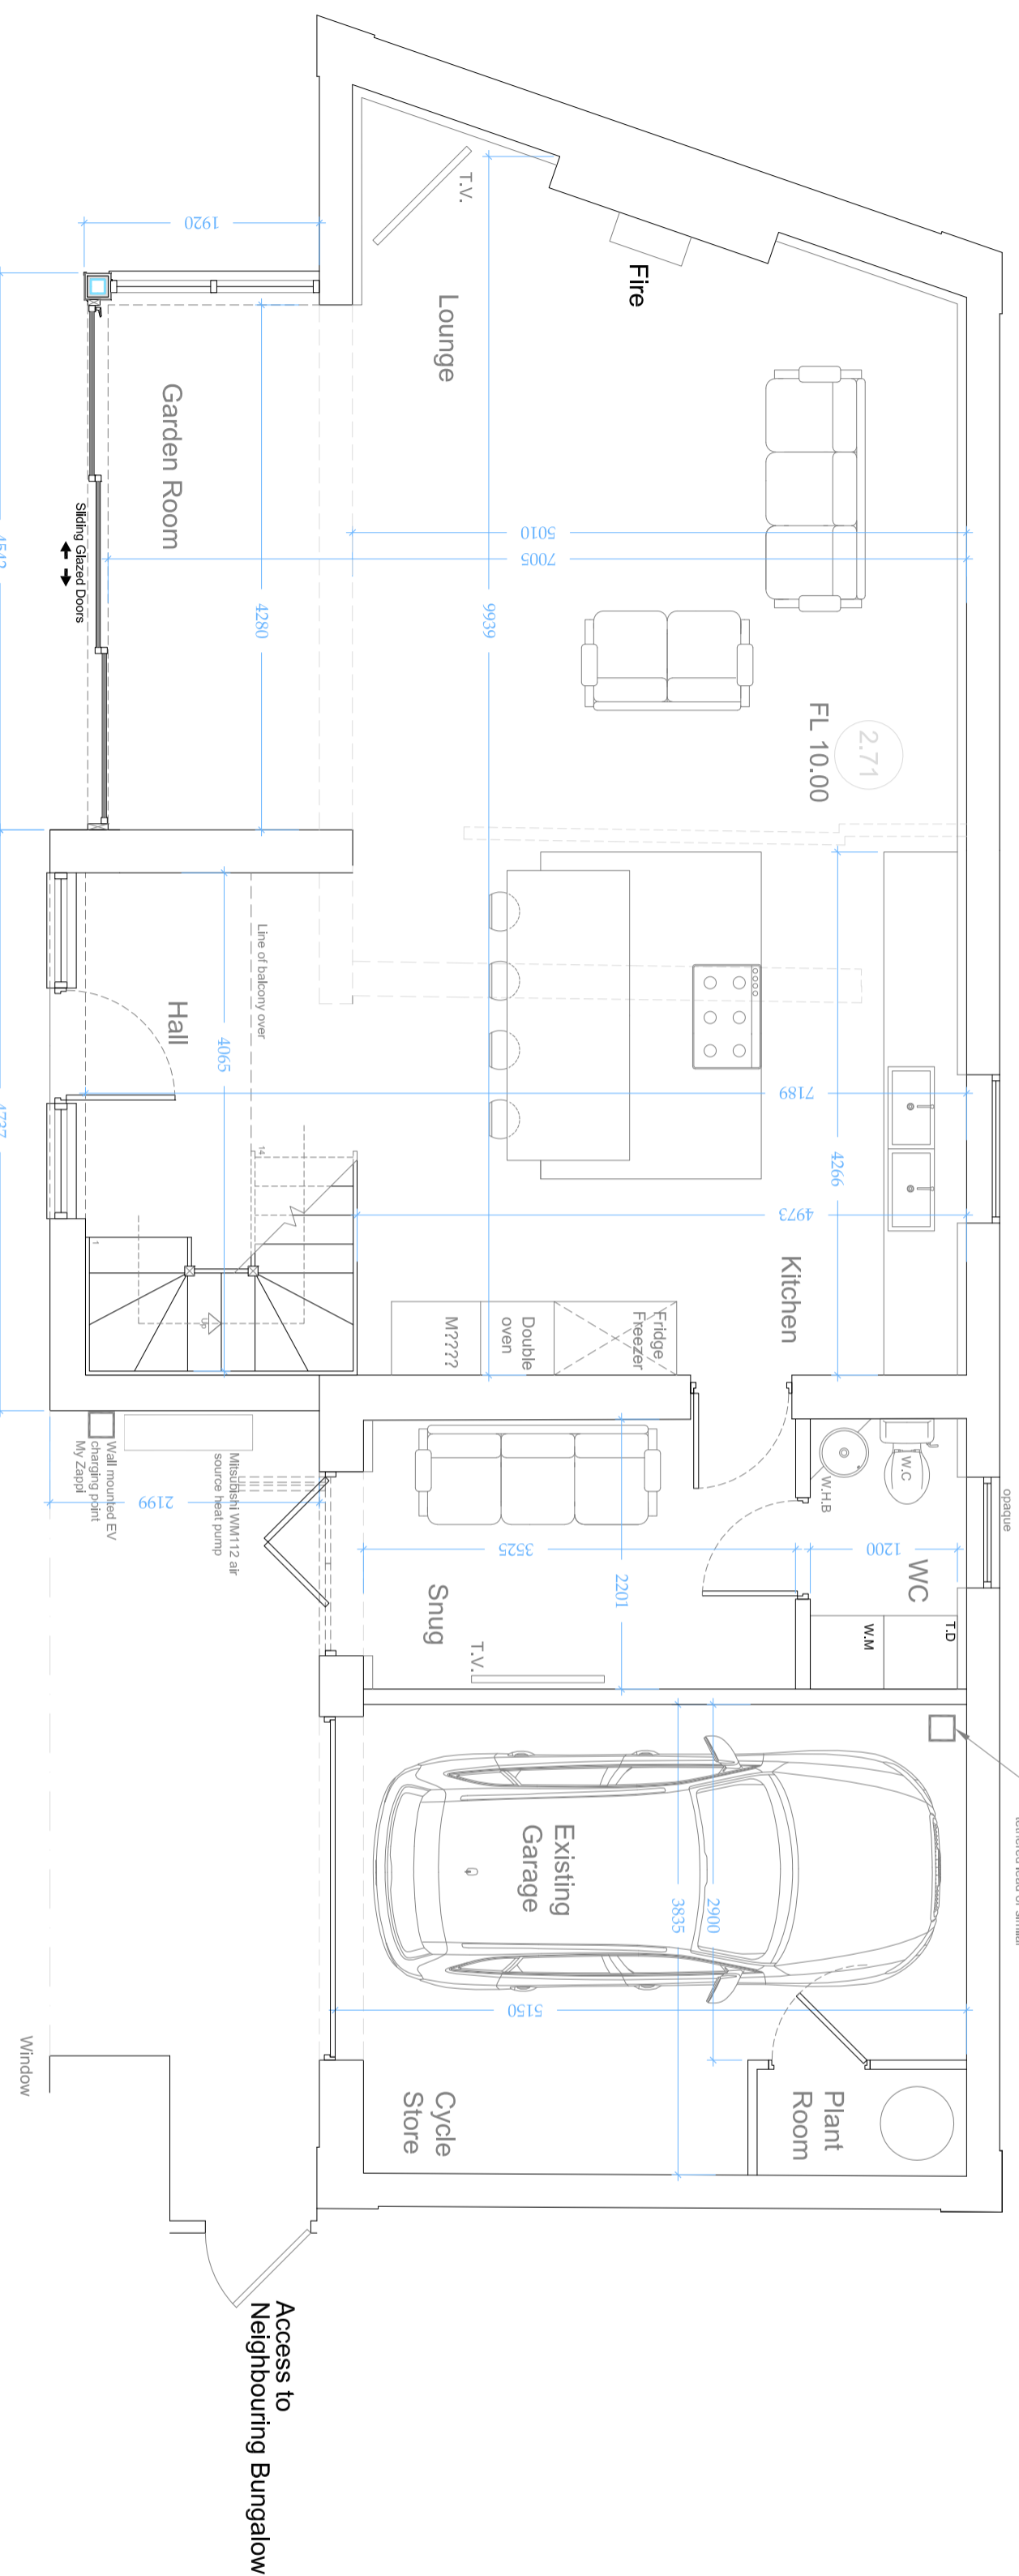

(GA) 01 Ground Floor Plan

Revision	Description	Date

Please do not scale from this drawing.  
 Any dimensions shown on drawings are to be reported to Insight Architectural Design (IAD) Ltd prior to use. The contractor must check and verify the dimensions of the whole site and building, including rooms, rooms, walls, windows, doors, etc. The drawing is to be taken and checked against any specialist drawings, including those of the Structural Engineer prior to works commencing. The contractor must work in accordance with the Building Regulations, Building Control and European Legislation. Acts of Parliament and European Legislation. The drawing and the work shown are the copyright of IAD Ltd and cannot be copied without consent.

Drawing Status: Approval

	Renovation of Existing Dwelling
	Ashcroft Haltwhistle
Proposed Floor Plans	
Scale: 1/50 @ A2 Date: ATR22	Drawn: JT
22AH (GA)01-02	Auth: