


EXISTING SIDE ELEVATION

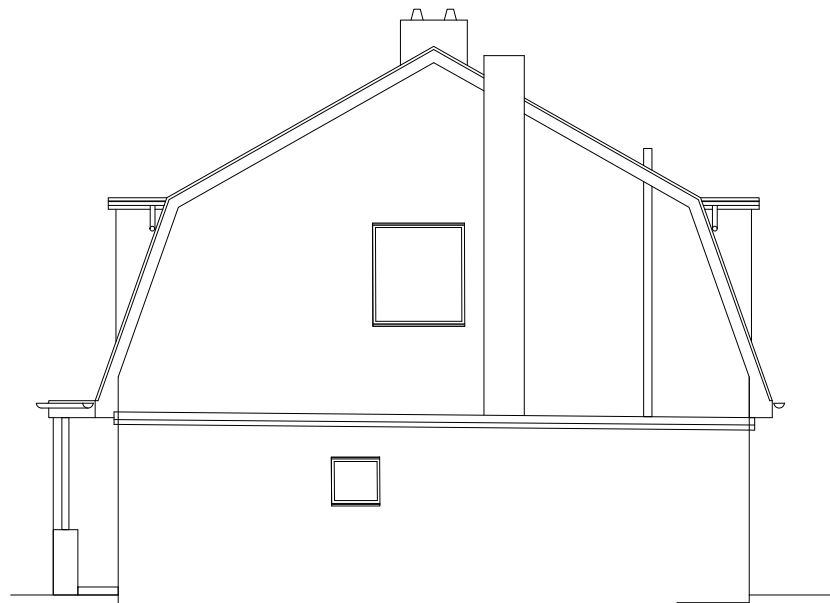


EXISTING FRONT ELEVATION



EXISTING SIDE ELEVATION



EXISTING REAR ELEVATION

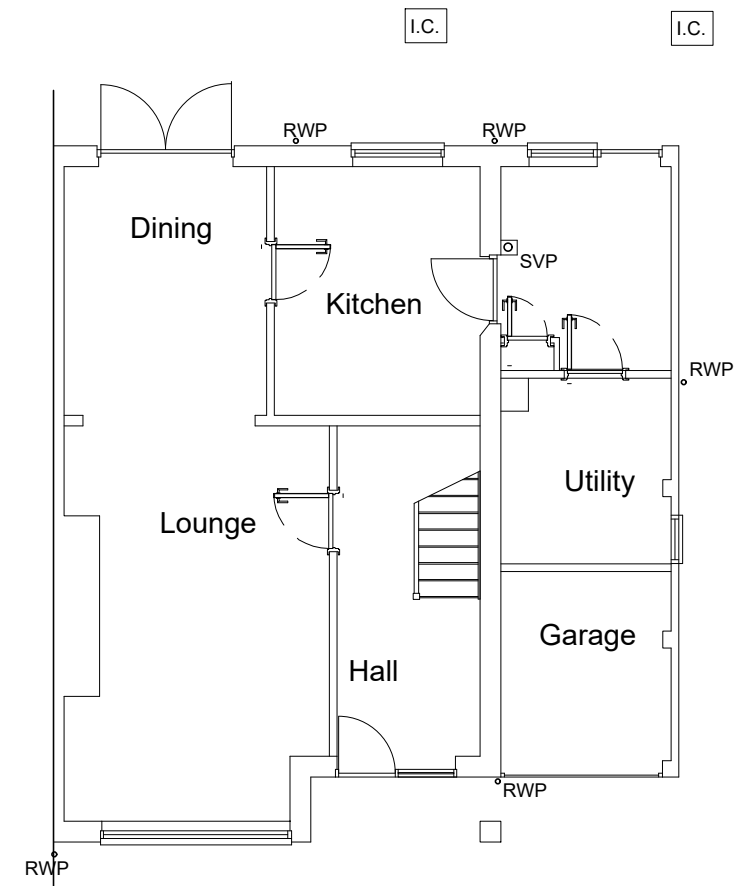

EXISTING GROUND FLOOR PLAN



Location Map
(1:1250)

Rev.	Revision Note	Date
	Proposed Alterations to No. 9 Kielder Gardens Choppington Northumberland - NE62 5YL	Scale 1:100, 1:1250 Date 02.05.2022
	Title Existing Layouts & Location Map	Sheet No. 001