
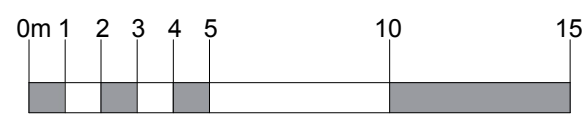
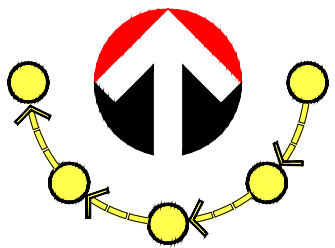


# BACK LANE

# IVY COTTAGE

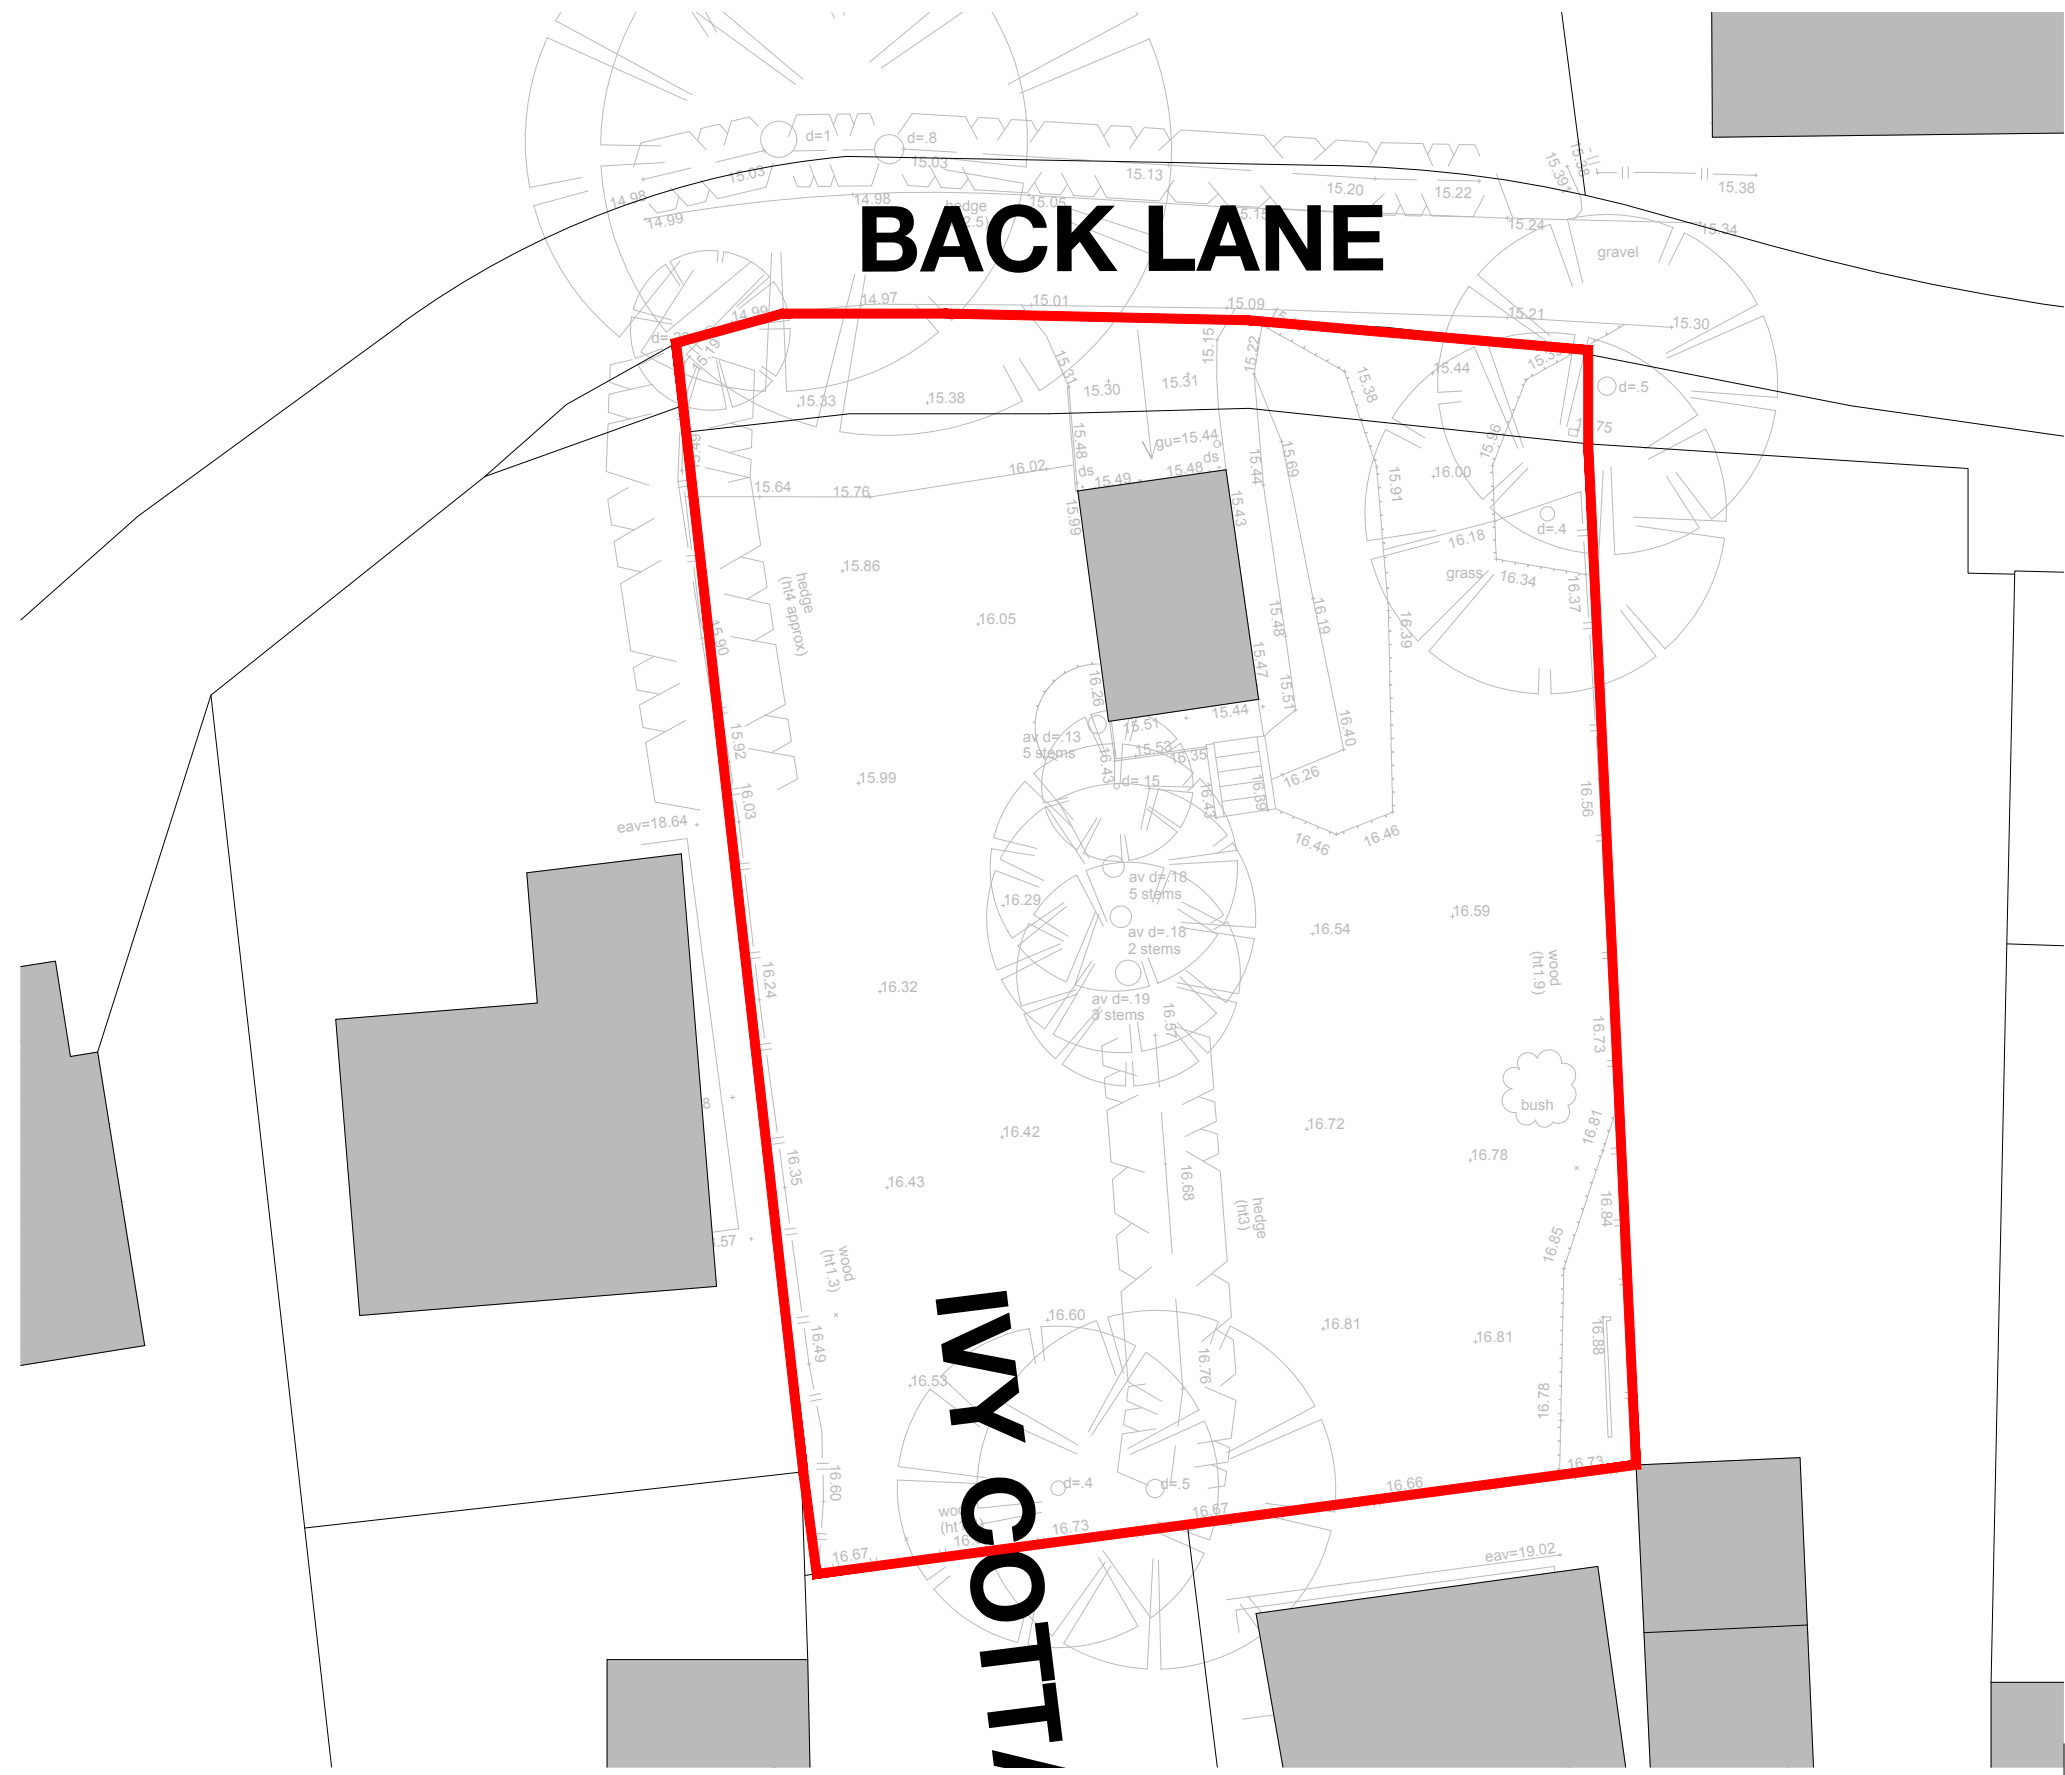

REV	DESCRIPTION	DATE

 <p><b>LLEWELLIN ARCHITECTURAL DESIGN</b> 18 Ashdale Crescent, Penwortham, Preston, PR1 9ZG</p> <p>TEL : 07912791097 EMAIL: llewellinad@outlook.com INSTA : Llewelin Architectural Design</p>	<p>PROJECT <b>LAND REAR OF IVY COTTAGE, GREAT ECCLESTON</b></p>		<p>PROJECT NO. <b>0119</b></p>
	<p>DRAWING TITLE <b>EXISTING SITE PLAN</b></p>		
<p>DWG NO. <b>1001</b></p>	<p>SCALE <b>1:200</b></p>	<p>DATE <b>17-11-2021</b></p>	

THIS DRAWING IS PROPERTY OF LLEWELLIN ARCHITECTURAL DESIGN  
DO NOT SCALE OF THIS DRAWING.  
ALL DIMENSIONS TO BE CHECKED ON SITE.