

- GENERAL NOTE:**
1. UNDER NO CIRCUMSTANCES SHOULD DIMENSIONS BE SCALED FROM THIS DRAWING 'IF IN DOUBT ASK'.
 2. THE DRAWINGS ARE TO BE READ IN CONJUNCTION WITH ALL OTHER RELEVANT DRAWINGS/SPECIFICATION. ANY DISCREPANCIES, ERRORS OR OMISSIONS TO BE BROUGHT TO THE ATTENTION OF 'd2 architects'.
 3. ALL DIMENSIONS ARE TO BE CHECKED PRIOR TO COMMENCEMENT.
 4. THIS DRAWING IS THE PROPERTY OF 'd2 architects' AND MUST NOT BE COPIED OR REPRODUCED EITHER IN WHOLE OR IN PART WITHOUT WRITTEN PERMISSION.

Rev:	Description:	Date:
X	Planning Issue	31.03.22




Yonder Bungalow

Oakmere Methodist Church

86.4m

Existing - Location Plan
Scale: 1 : 1250

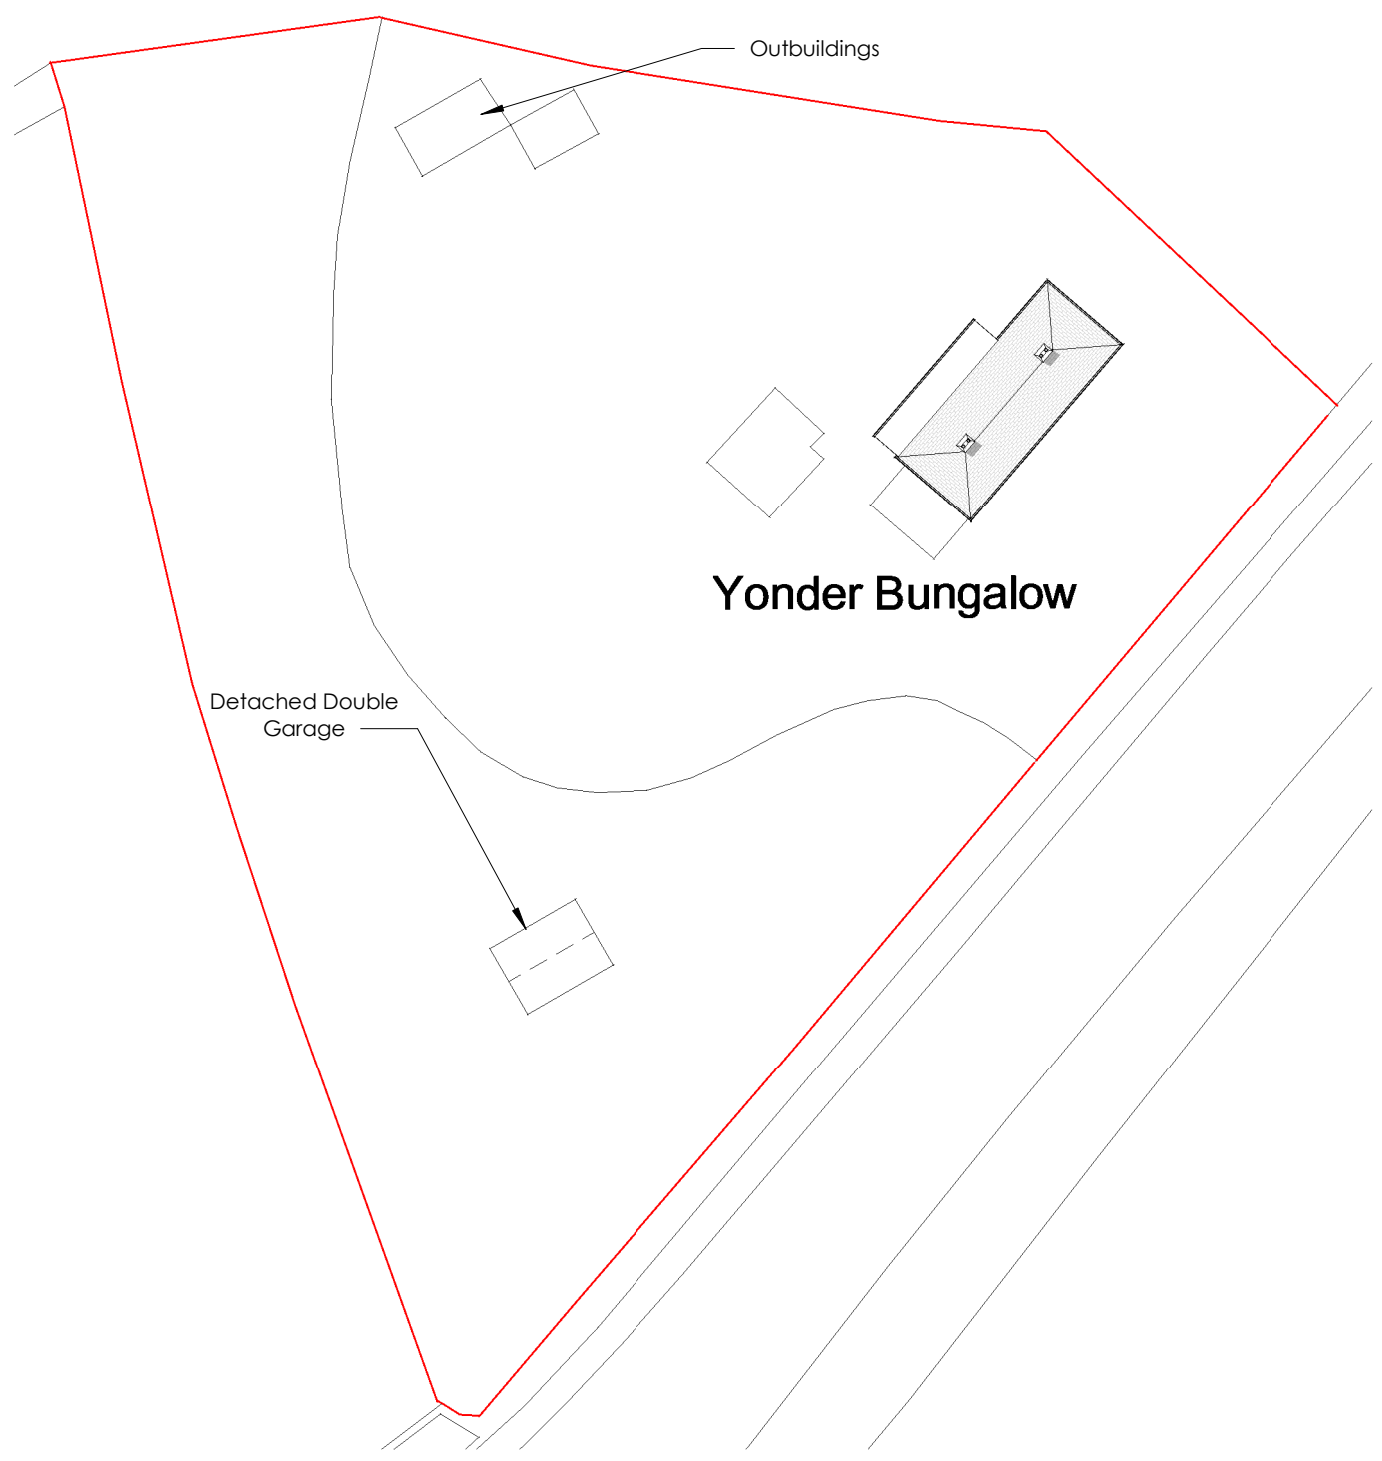

Outbuildings

Yonder Bungalow

Detached Double Garage

Existing - Site Plan
Scale: 1 : 500

Scheme Title:
Yonder Bungalow, Delamere
Drawing Reference:
Existing Site Plan

Scale @ A3: **As indicated**
Drawn by: **TGS**
Checked by: **MOH**

Project Number:	Drawing Number:	Revision:
6143	EX01	X

d2 architects

Soughton House
2 Nicholas Street Mews
Chester
Cheshire
CH1 2NS

Hirdir Studio
Pentre Celyn
Ruthin
Denbighshire
LL15 2HF

T: 01244 326 347 / 01824 562012
E: admin@d2architects.co.uk
W: www.d2architects.co.uk