


Existing Streetscape 1




Existing Streetscape 2




Proposed Streetscape 1

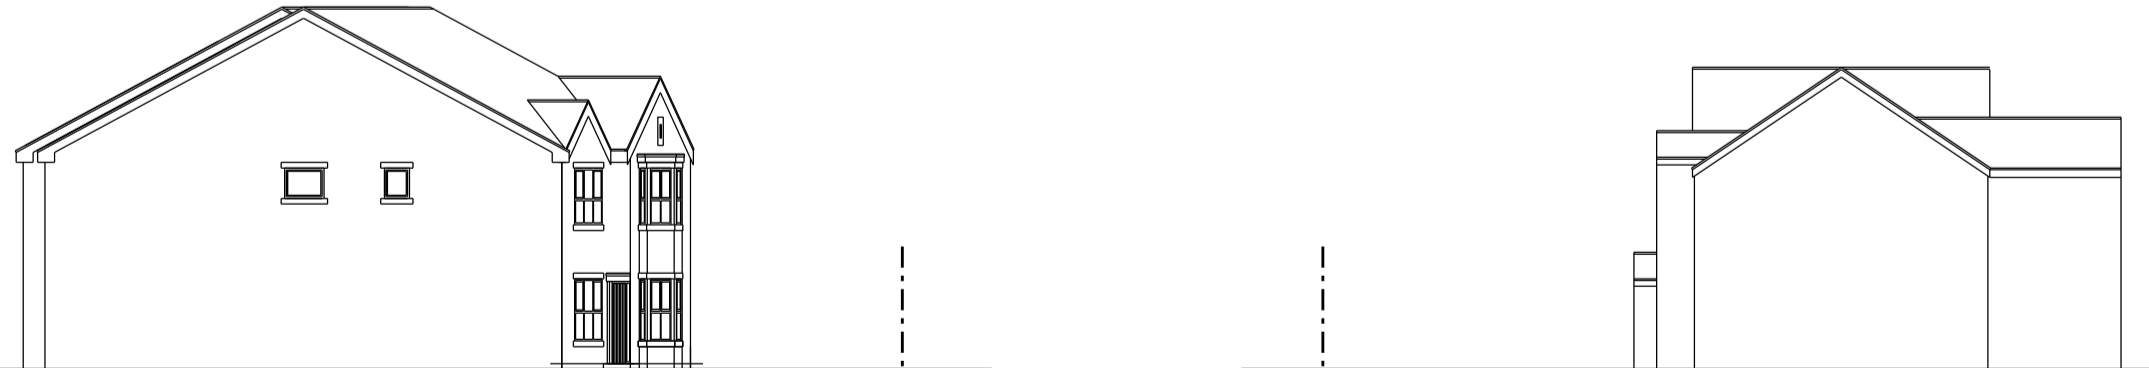


Proposed Streetscape 2

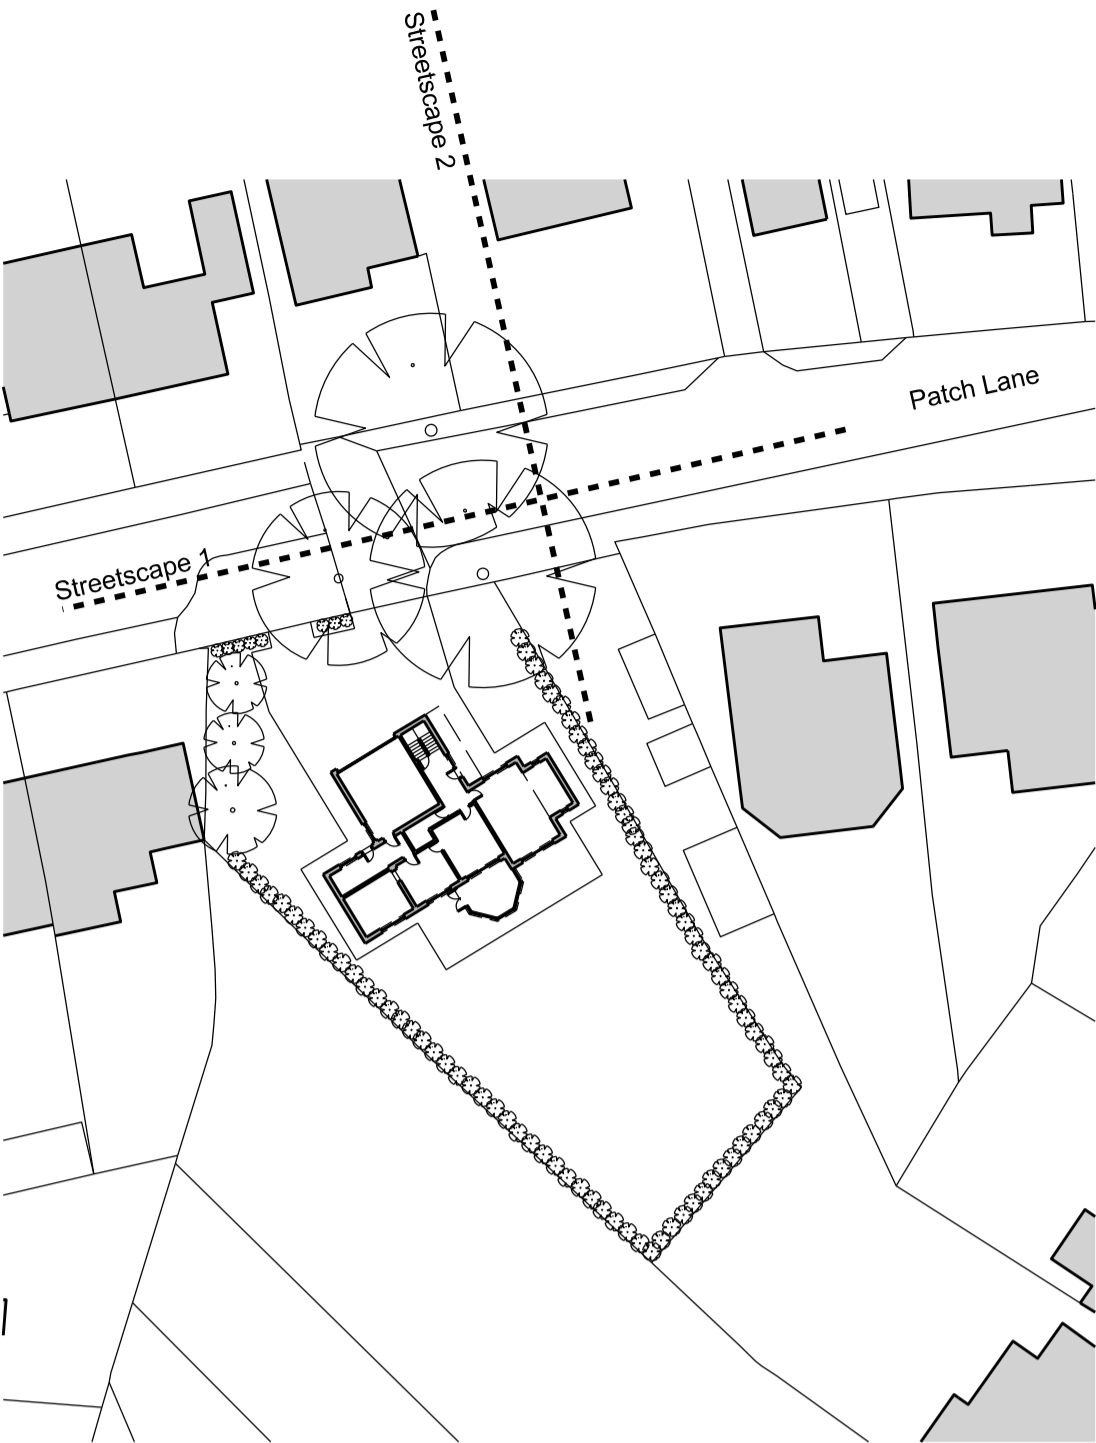

Existing Site Plan - Scale 1:500

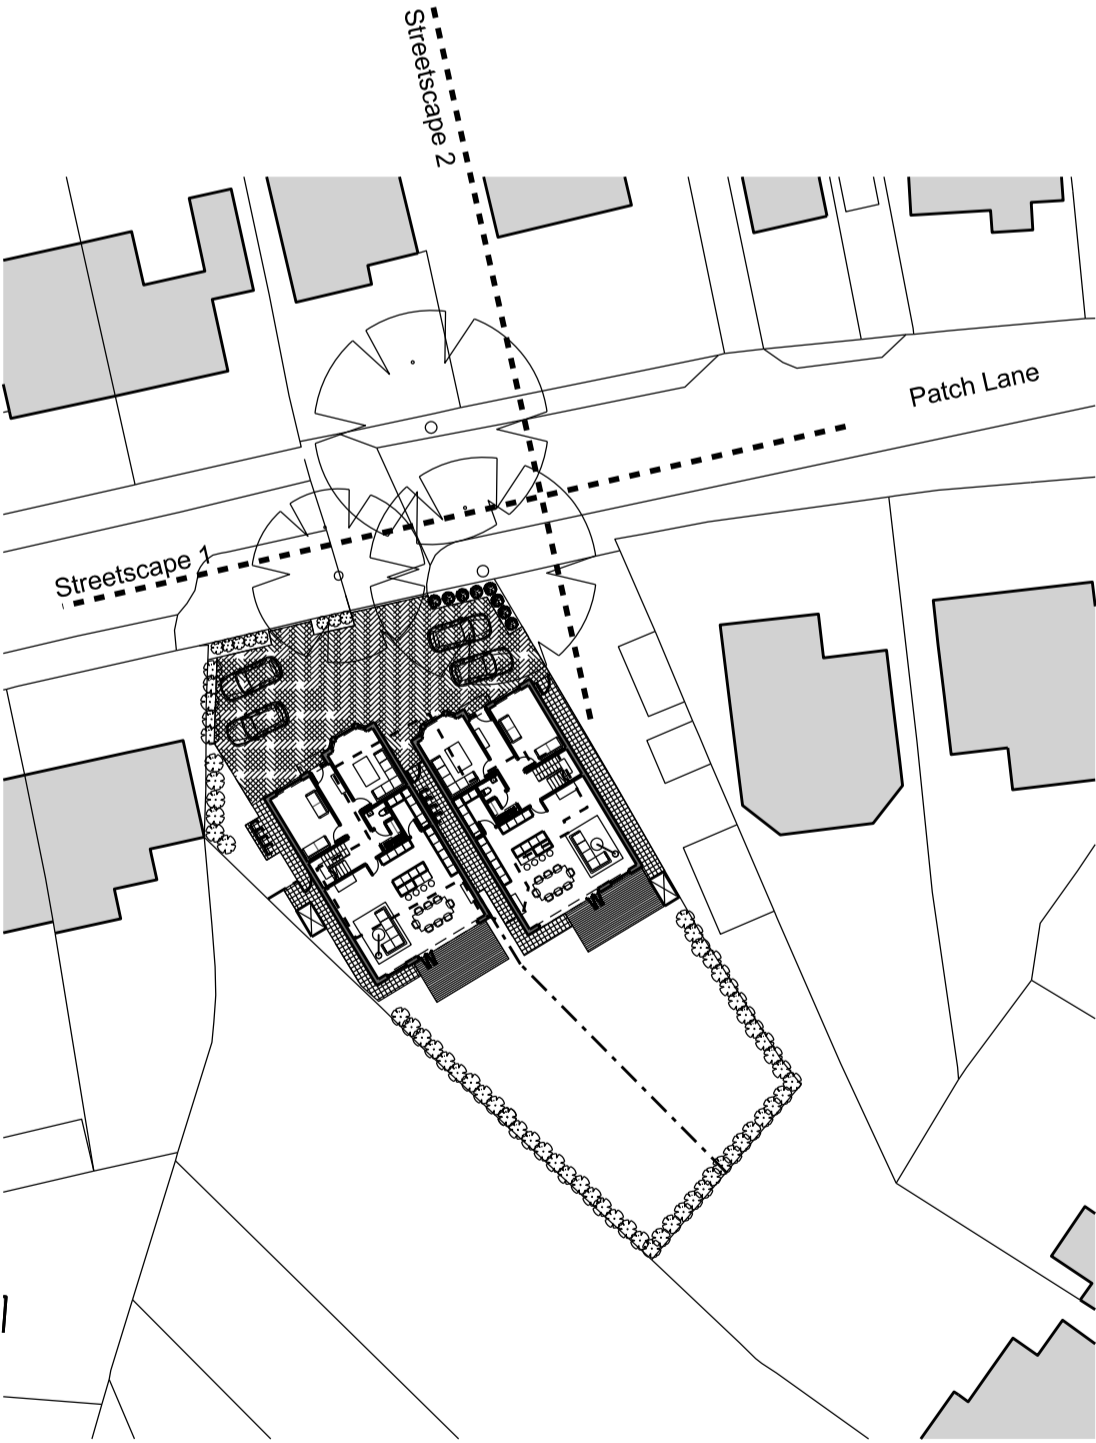

Proposed Site Plan - Scale 1:500

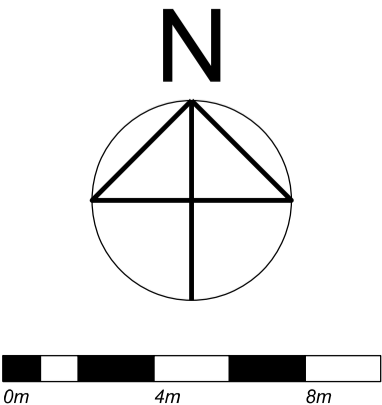

Do not scale this drawing
All given dimensions are in millimetres
Contractors must check all dimensions from site
This drawing is copyright and is for use on this site only

No	Date
Revision	

Project
23 Patch Lane Bramhall

Title
Existing and Proposed Streetscenes

Project	Drawing	Scale @A1	Rev.
2009	002	1/200	

Drawing Status
PLANNING