



# 3 No. Additional Poultry Houses

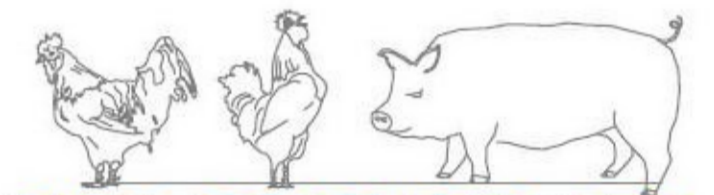

**IAN PICK ASSOCIATES LTD**  
Specialist Agricultural & Rural Planning Consultants

Station Farm Offices  
Wansford Road  
Nafferton  
Driffield  
East Yorkshire  
YO25 8NJ

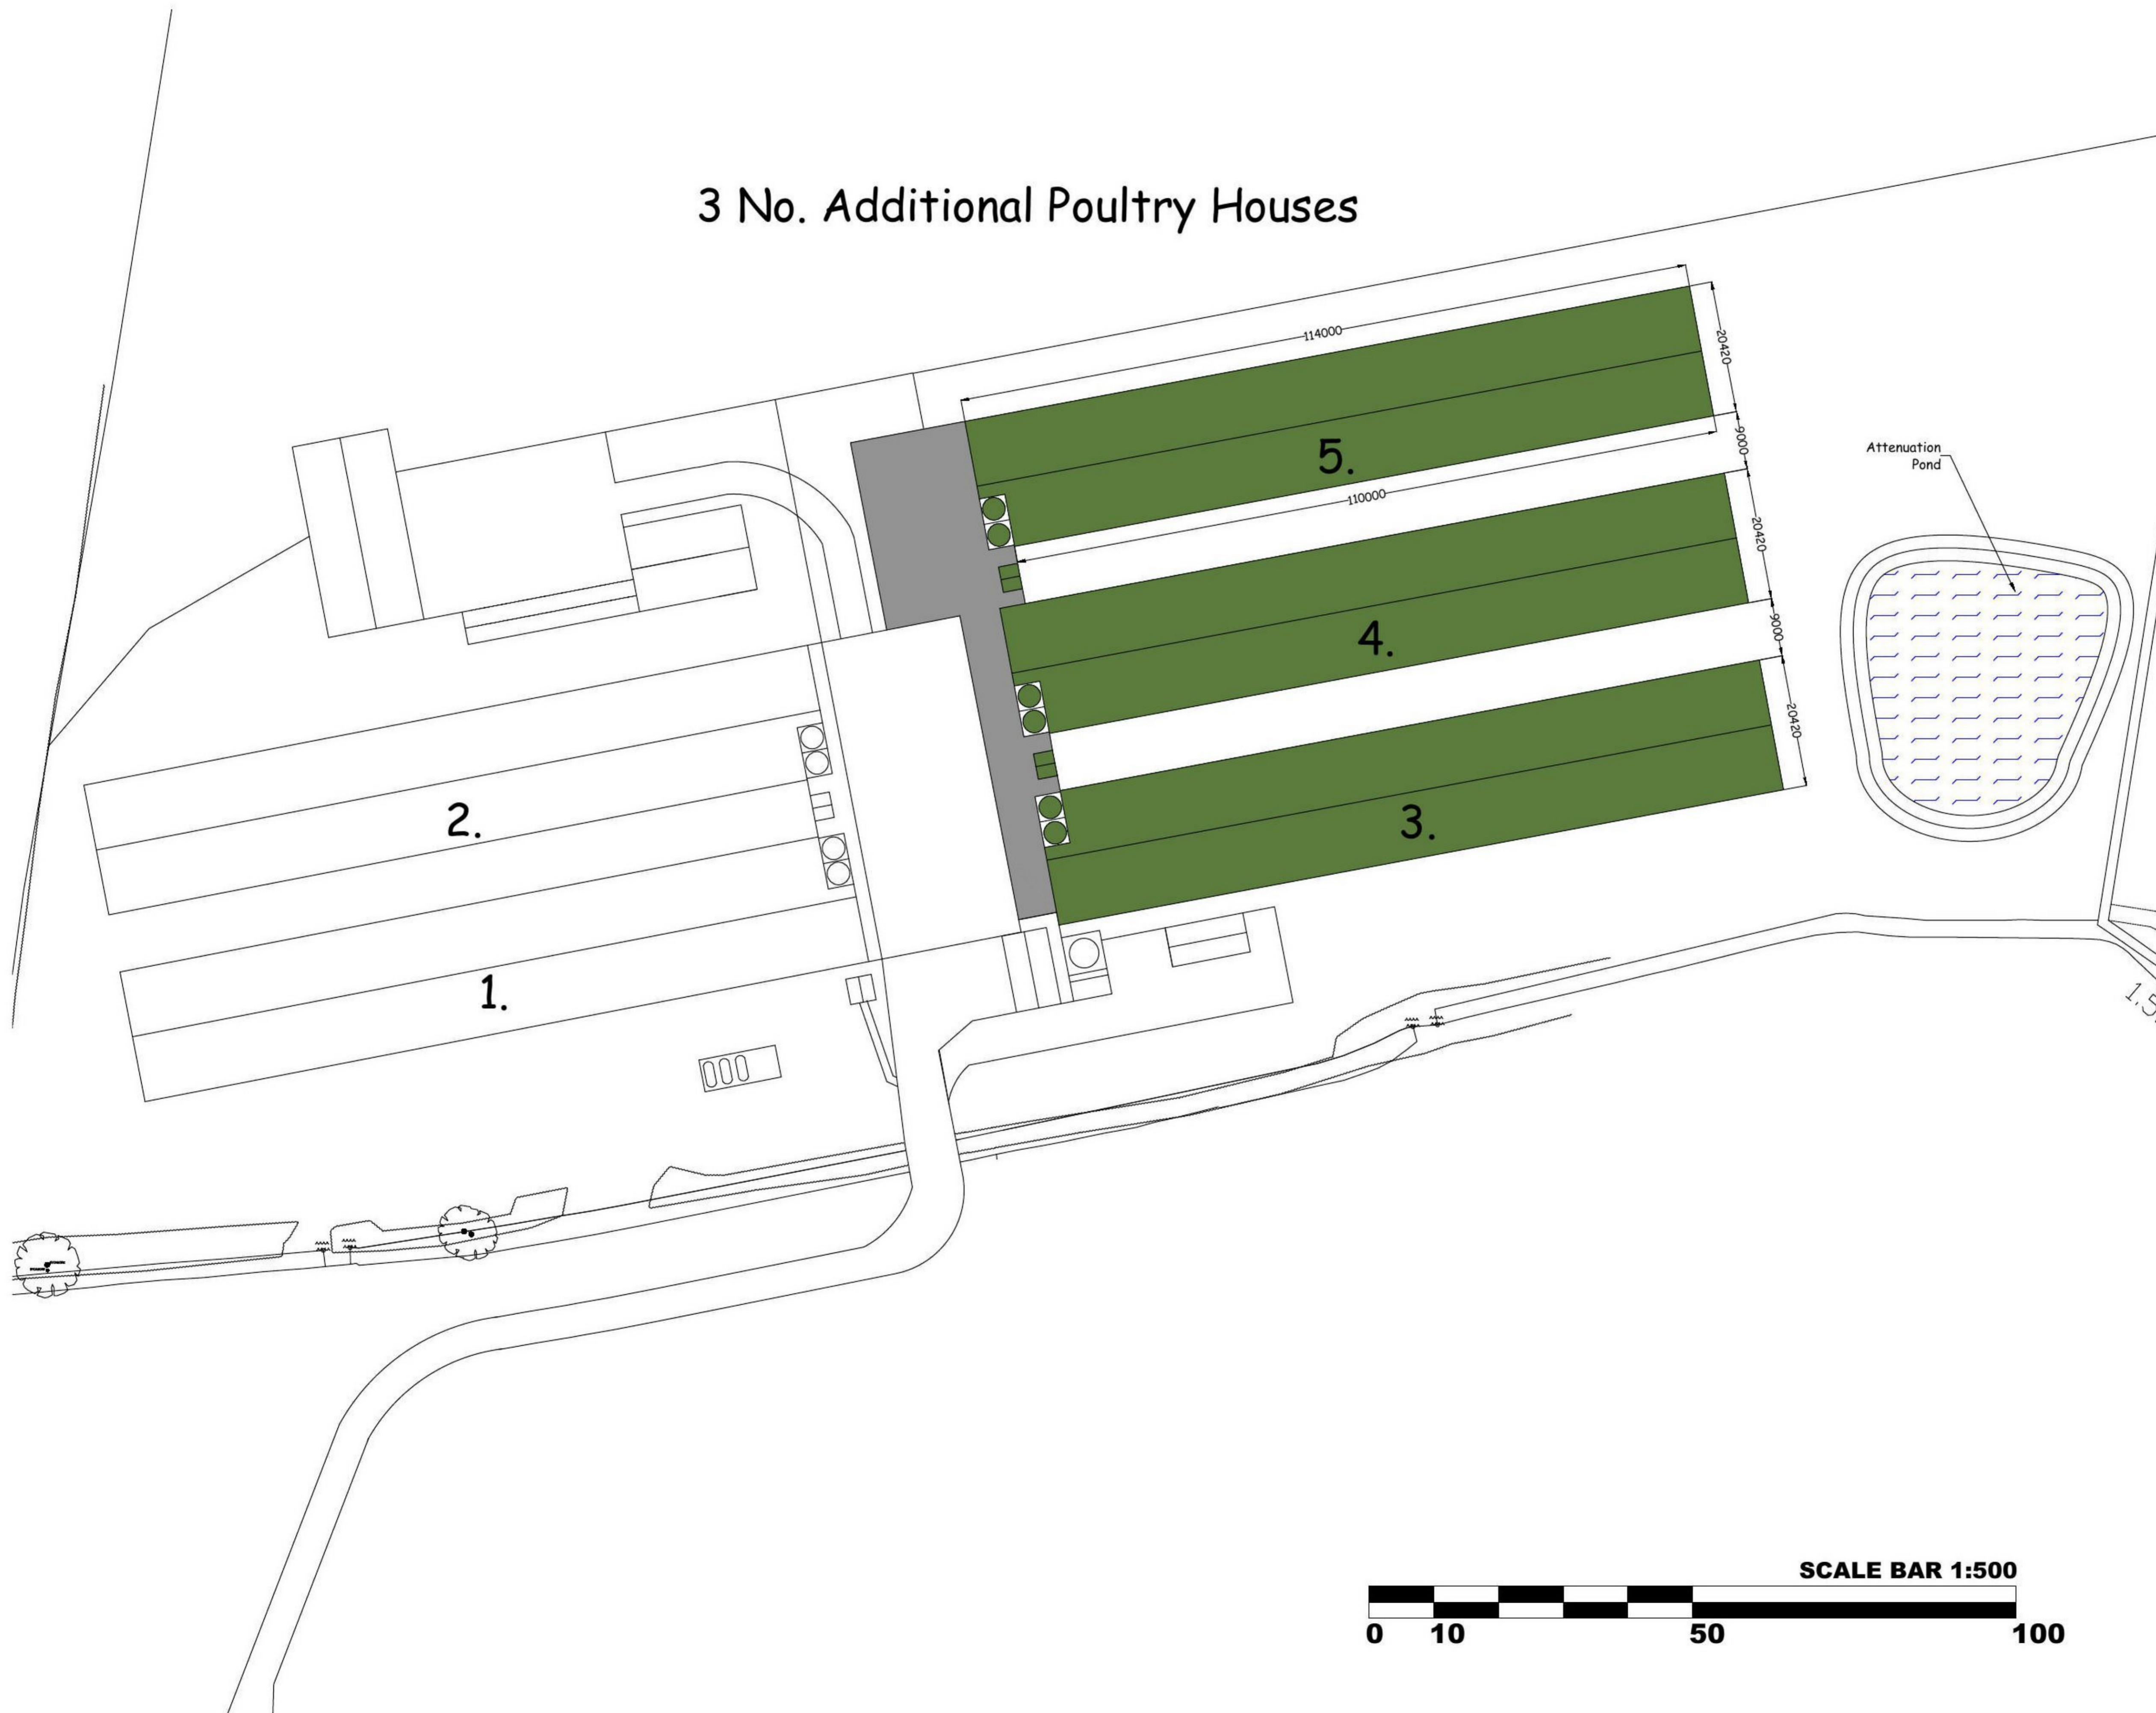

CLIENT  
A H Brown Farms  
Dairy House Farm  
Great Holland  
Frinton on Sea  
CO13 0EX

JOB TITLE  
Proposed Poultry Unit Expansion

DWG. TITLE  
Site Plan A1

SCALE 1=500      DRN IP

DWG. NUMBER  
IP/AHB/02

DATE April 22      REV -

