





Exg. Rear Elevation. 1:100

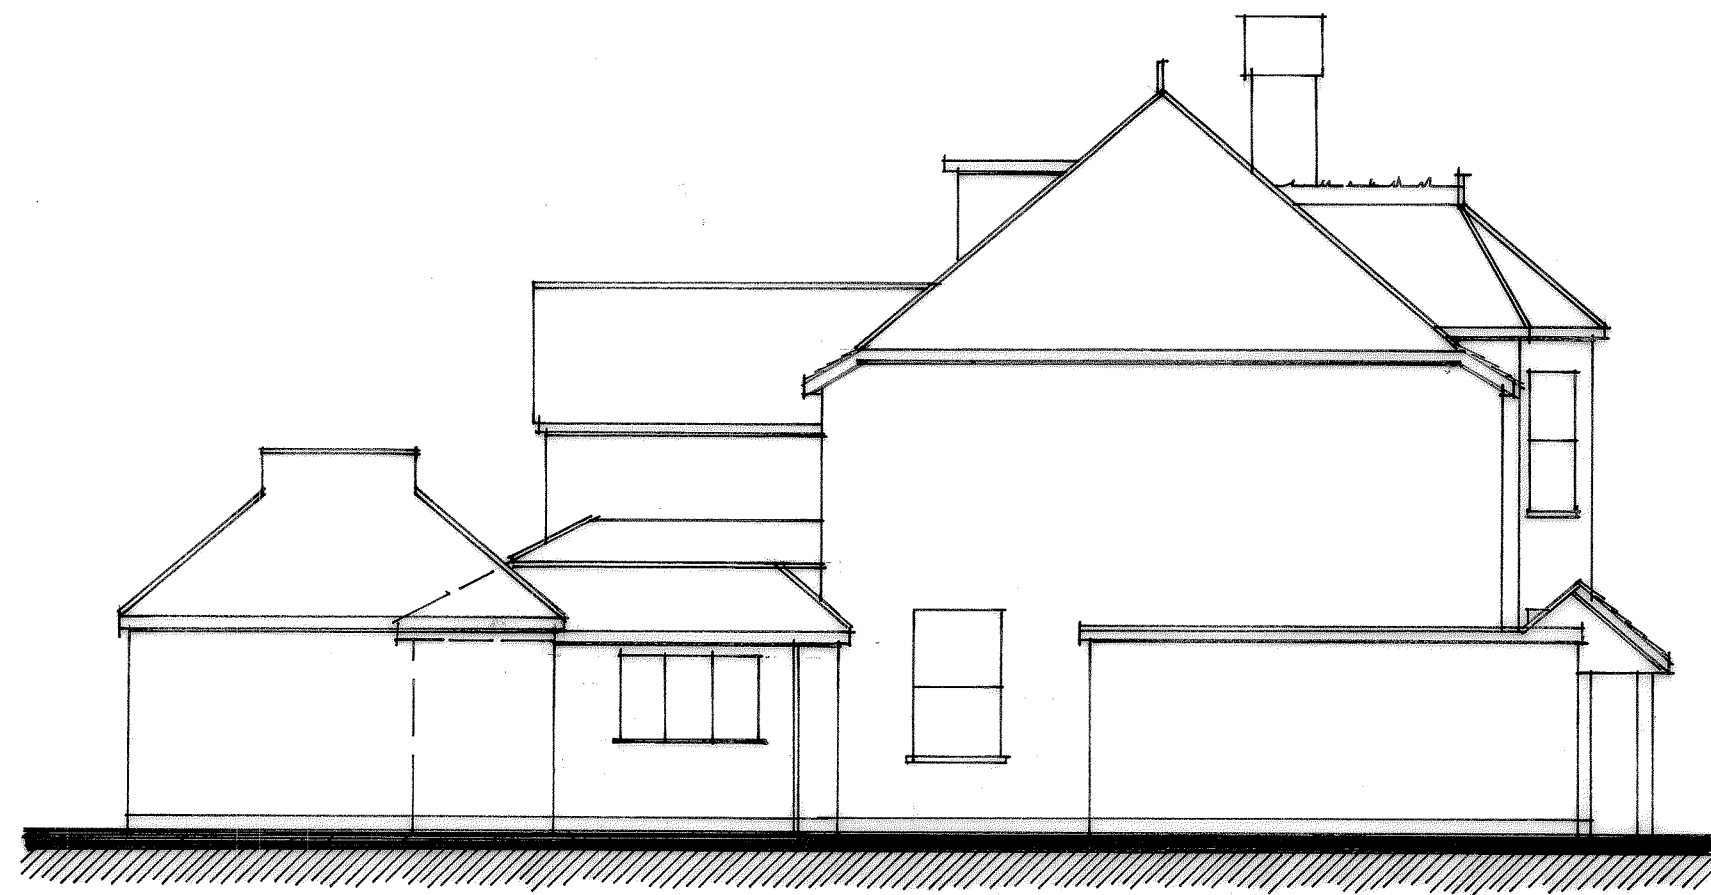

Exg. Side Elevation. 1:100

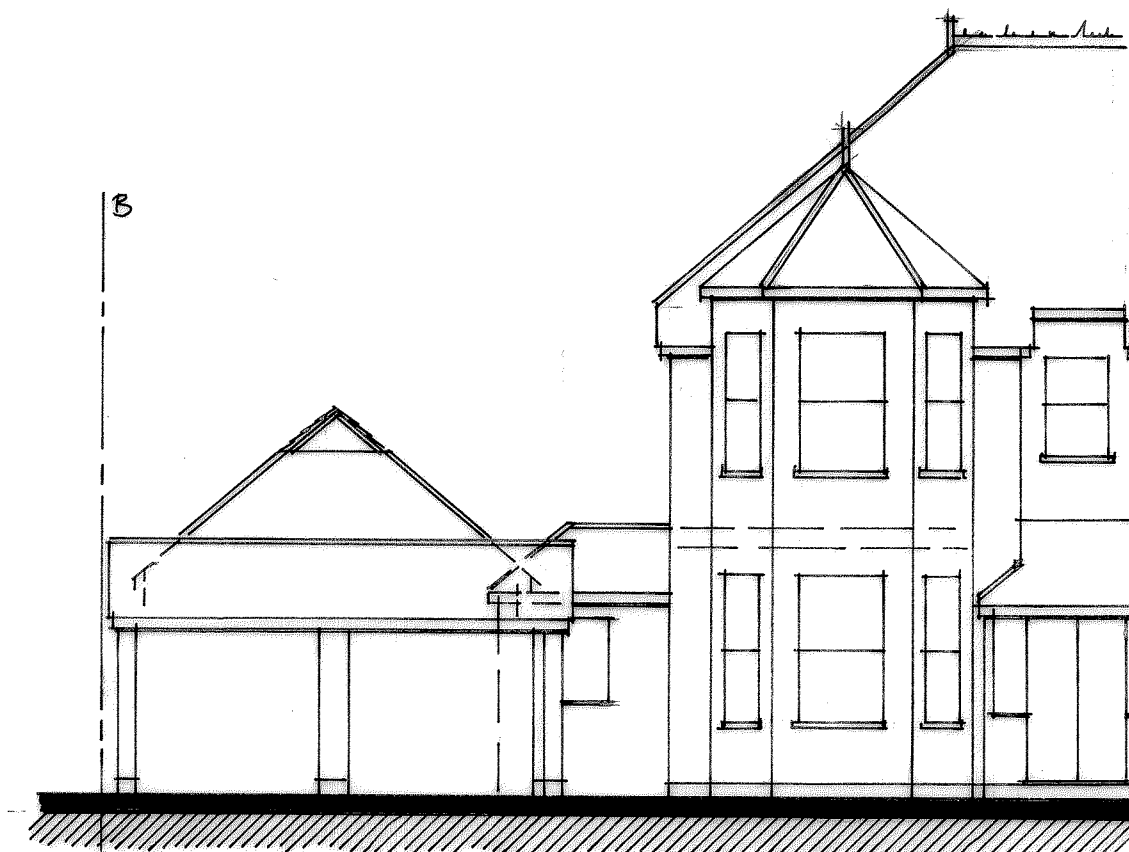

Exg. Front Elevation. 1:100



scale bar: 1:100.

**Russell A Broad & Associates.**  
\*Architecture\*Surveying\*Supervision\*  
approved designs since 1986.

**The Architectural Design Studio.**  
127, Crayford Road, Crayford,  
Kent. DA1 4AS  
Mobile:- 07931 150805.  
Email:- RussellBroad1986@gmail.com

Project:-  
Existing / Survey Elevations.

Project Address:-  
15, The Drive,  
Sidcup,  
Kent. DA14 4ER  
For:-  
Mr. & Mrs. Schneider

Drawn:-

*[Signature]*

Submitted:-

Approved:-

Date:-

Mar. 2022.

Scale:-

1:100.

*Do Not Scale From Drawing.  
All Dimensions are to be Checked on Site.  
All Works to Relevant Codes of Practice & B.S.'s.  
Client and Contractor to ensure compliance with  
C.D.M., Health & Safety Regulations & Party Wall  
Agreement Act where applicable.*

Project Ref:-

81139.

Drawing Number:-

02

Rev