


EXISTING SIDE ELEVATION A
SCALE 1:50




EXISTING FRONT ELEVATION
SCALE 1:50

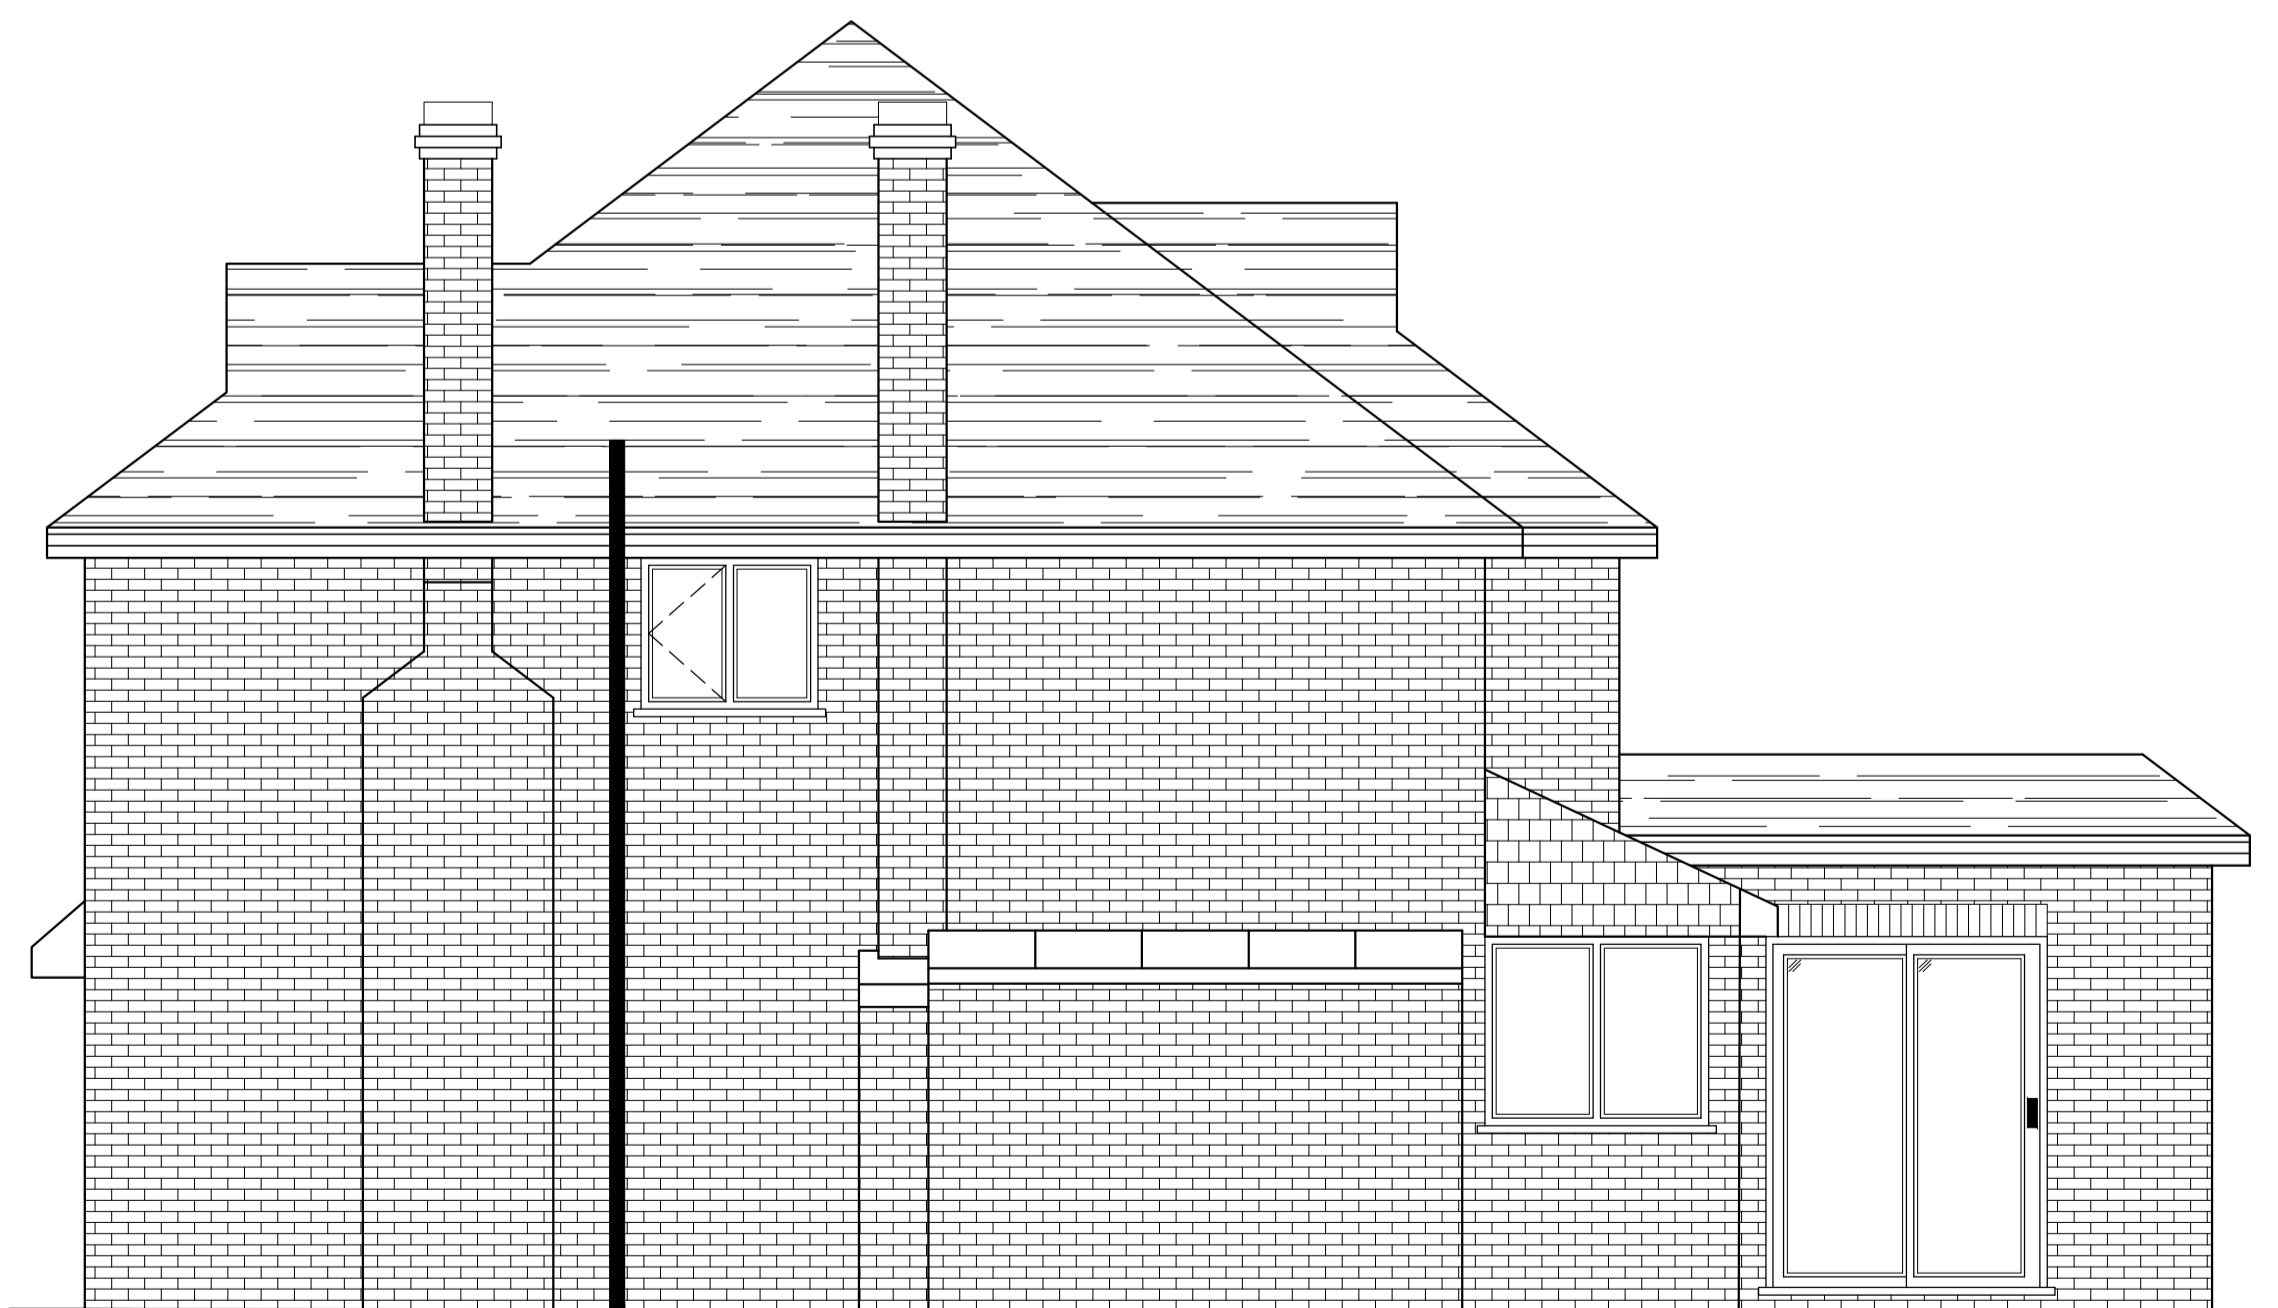

EXISTING SIDE ELEVATION B
SCALE 1:50



EXISTING REAR ELEVATION
SCALE 1:50

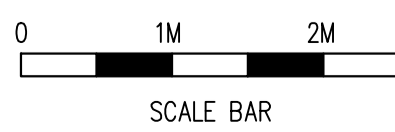

Rev	Date	By	Check	Revisions

Client
MR LEBBELL

Job Title
PART TWO STOREY/PART FIRST FLOOR
REAR EXTENSION,
INTERNAL ALTERATIONS,
NEW FRONT ENTRANCE PORCH
& RAISING OF GARAGE ROOF
AT 80 WANSUNT ROAD
BEXLEY KENT DA5 2DN

ARCHITECTURAL CONSULTANTS

ANDERSON NORTH LIMITED
Glen Lodge
Priory Close, East Farleigh
Kent ME15 0EY
Tel: 01732 522 455
Mob: 07957 627 440

Scale AS SHOWN @ A1 Date 14/03/22

Drawing Title
EXISTING ELEVATIONS

Drawing No. 80-WANSUNT-ROAD-02 Rev. A