


Existing Garage Floor Plan

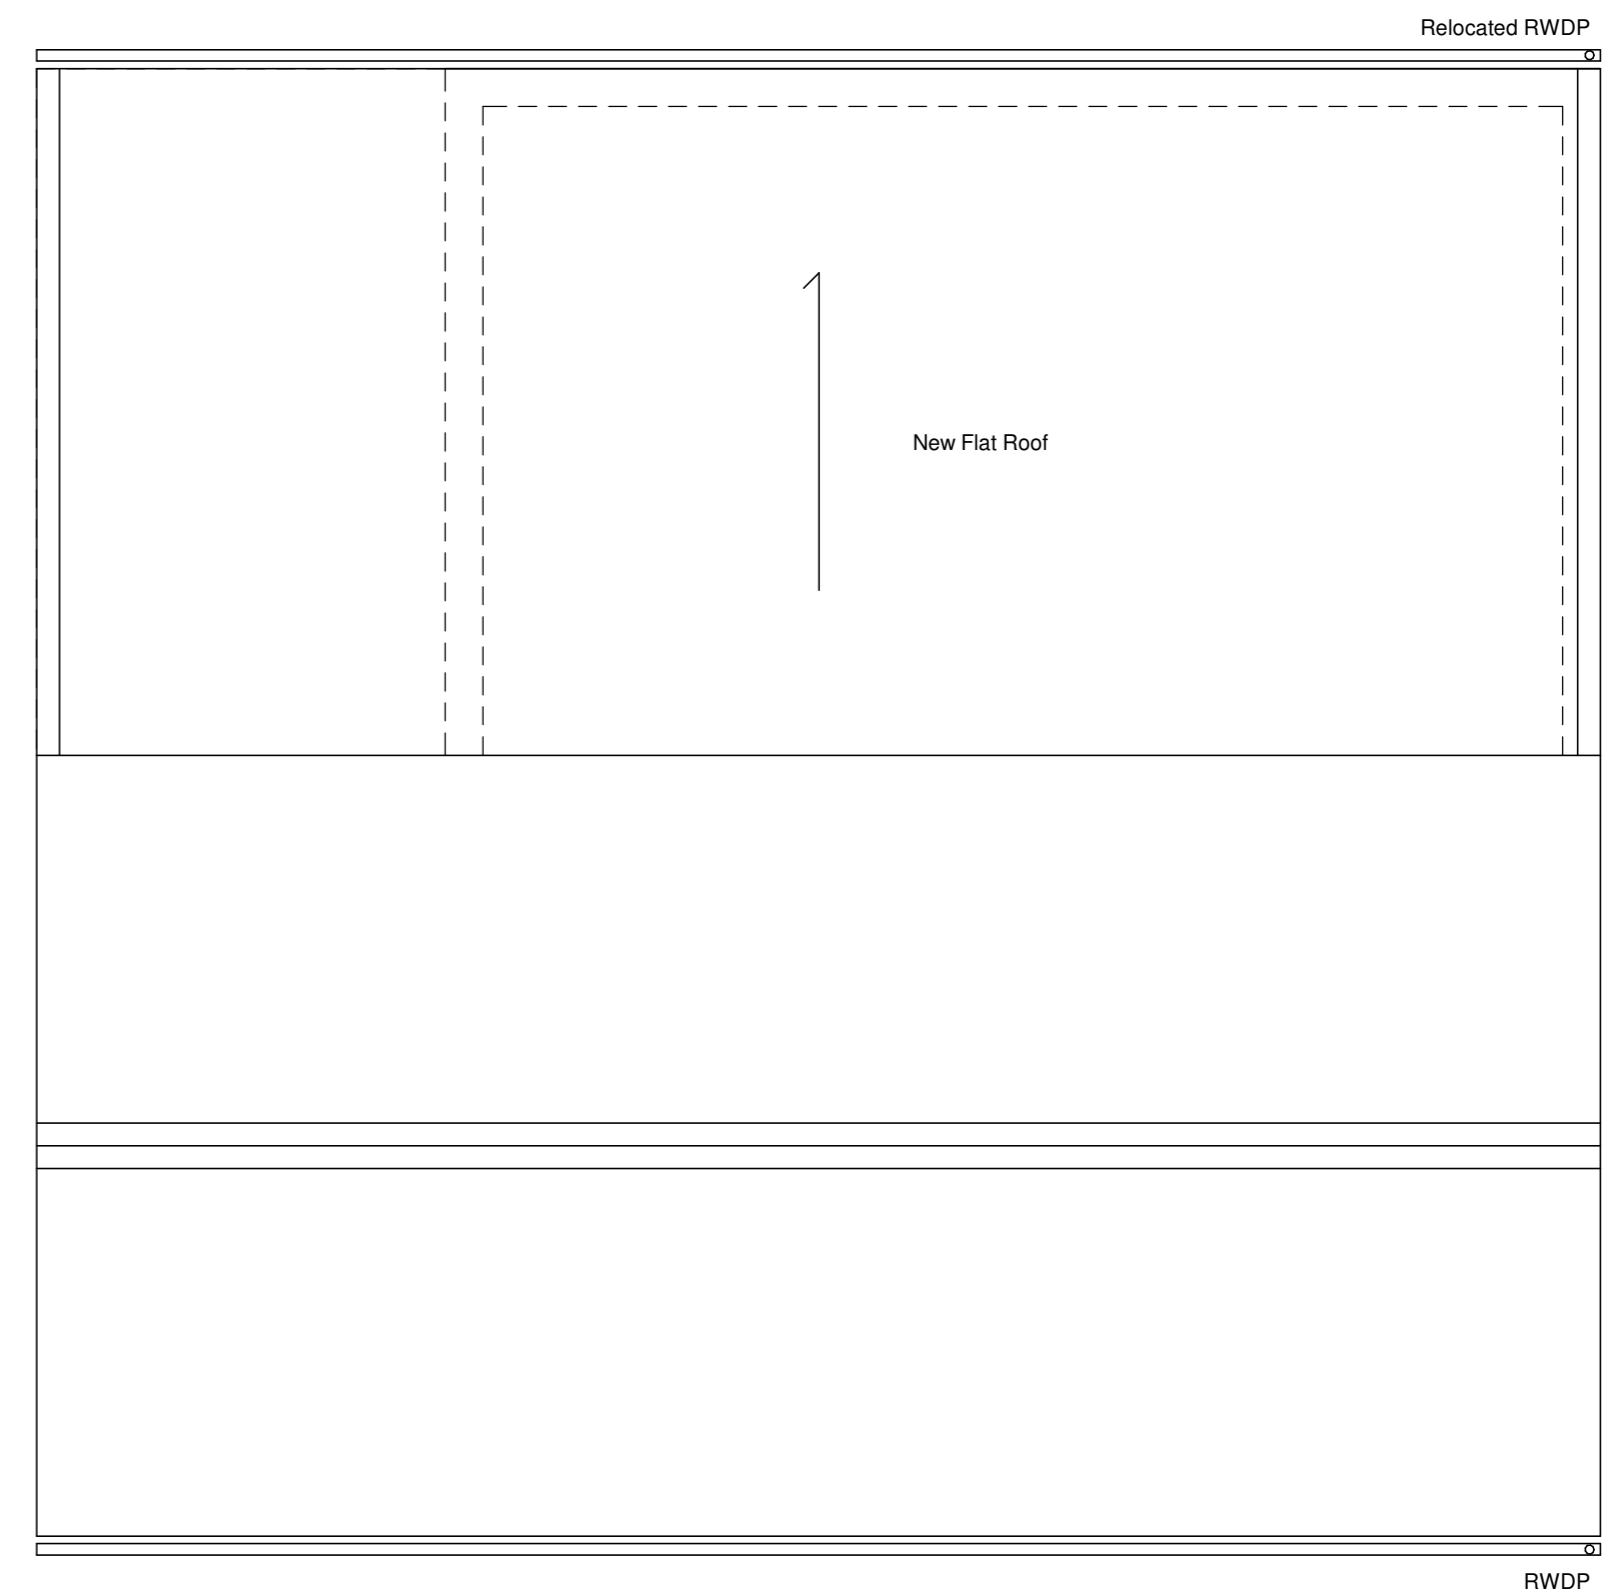

Existing Garage Roof Plan

Existing Lawn & Landscaping

Existing Floor Plans

Client / Project		
Mr S Hobbs Down Farm B4364 From the Down Junction for Eudon George to Little Hollicot WV16 6UA		
Drawing Title		
Existing Floor Plans		
Drawing Status		
Planning		
Drawn	Date	Scale @ A2
		1 : 50
Project Number	Drawing Number	Revision
SH01	D1	