


Existing Gravel Driveway
Extended Into The Open
Fronted Car Port

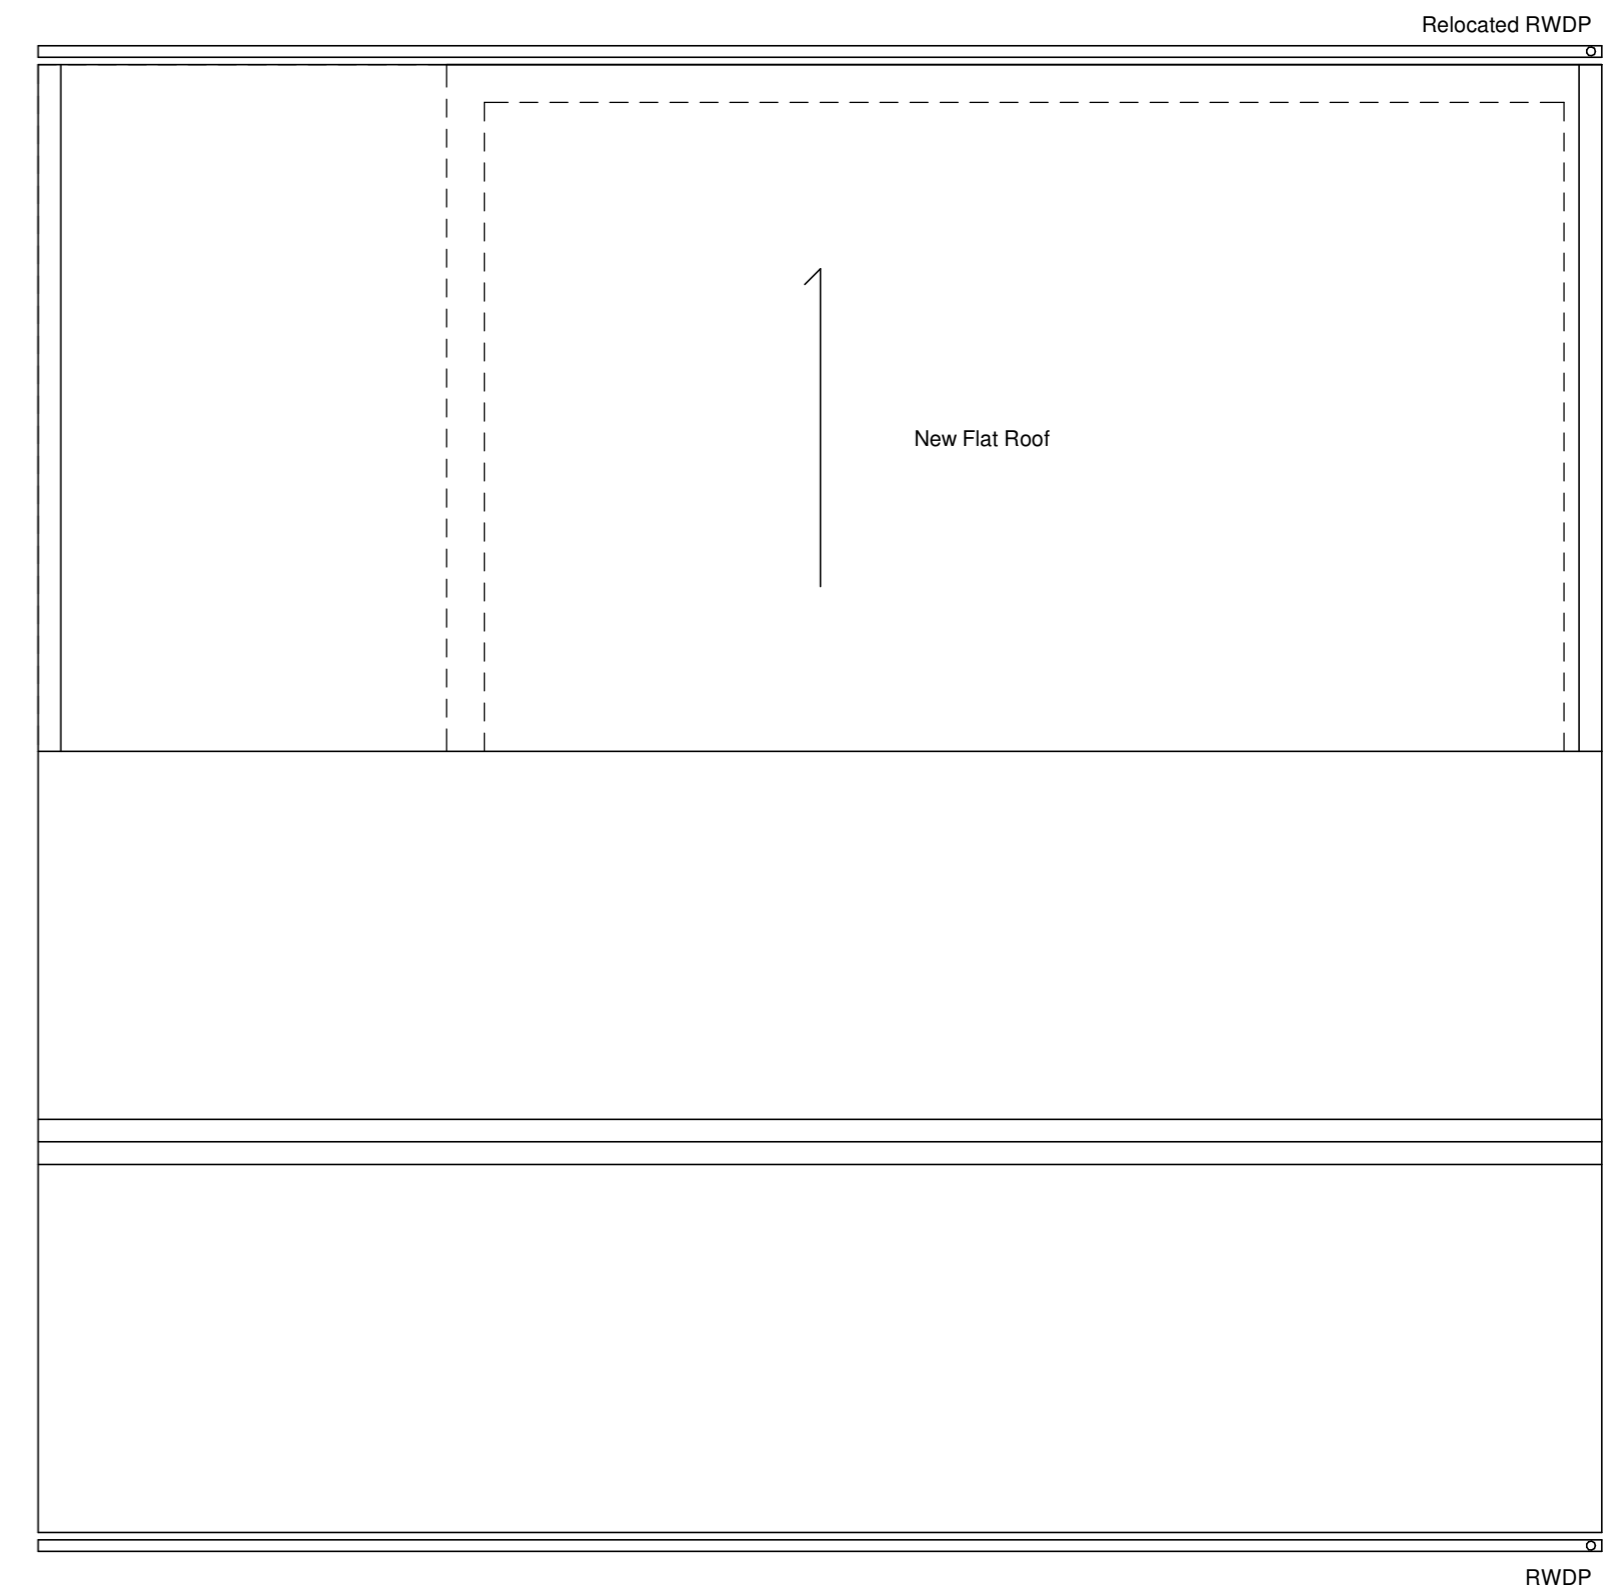

Client / Project

Mr S Hobbs
Down Farm
B4364 From the Down Junction for Eudon
George to Little Hollicot
WV16 6UA

Drawing Title

Proposed Floor Plans

Drawing Status

Planning

Drawn Date Scale @ A2

1 : 50

Project Number Drawing Number Revision

SH01

D2