



SEE DWG WD02 for door references/locations

D01 store door to existing opening
Sitting room
Existing door to room retained to room side
- painted

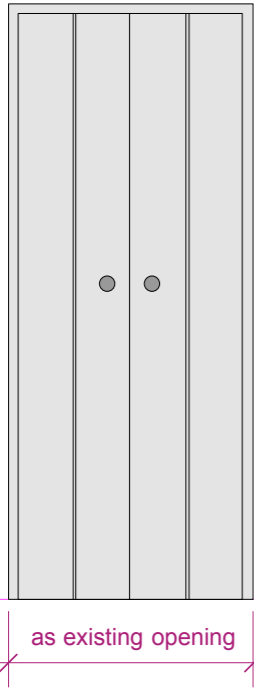


Front Leaf Elevation
Bead & Butt timber door
Painted finish - Eggshell Matt
Cupboard door knobs - black

D02, D03, D04, D05
Handed to suit

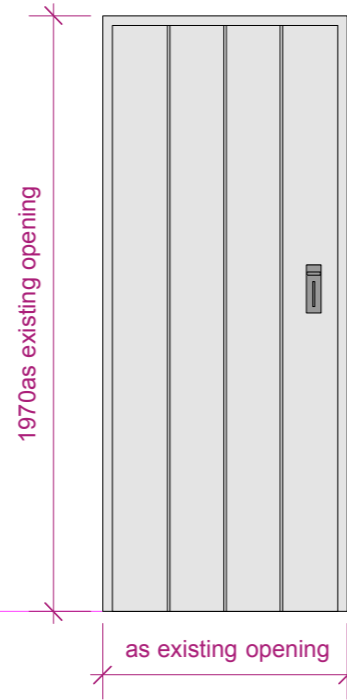

Front Leaf Elevation
Bead & Butt timber door
Painted finish - Eggshell Matt
Suffolk Latch & Clasp - Black

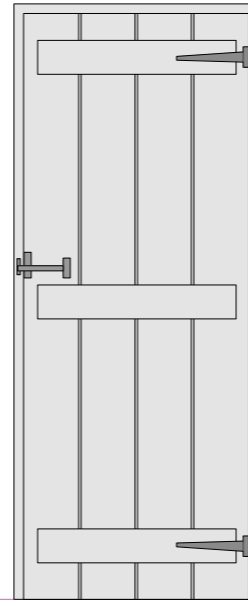

Rear Leaf Elevation
3 No timber braces chamfered edges
Black metal hinges


1970as existing opening

Paint Schedule - Existing doors
Existing doors to ground floor to also be painted

EXISTING SITTING ROOM DOOR



Rev

 <p>www.beecharchitects.com</p>	<p>Church Farm Barn The Street Thorndon Suffolk IP23 7JR</p> <p>e enquiries@beecharchitects.com t 01379 678442</p>	<p>PROJECT Tower House Freston Suffolk IP9 1AD</p>	<p>DRAWING INTERNAL DOOR SCHEDULE</p>				<p>NOTES Generally do not scale drawings. All dimensions to be checked on site.</p> <p>This drawing is copyright and remains the property of Beech Architects Ltd. Original size A3. Scale shown will be incorrect if reproduced in any other format</p>
			<p>SCALE 1:1250 @ A3</p>	<p>DATE Oct 2021</p>			
	<p>CLIENT Sholto & Sarah Lindsay-Smith</p>			<p>DRAWING NUMBER 100</p>	<p>JOB NUMBER 571</p>	<p>STATUS Preliminary</p>	