


All information within this drawing are copyright of Squareplus Architects Ltd. and it is not to be reproduced without permission. No implied licence exists. This drawing not to be used for land transfer or valuation purposes. Do not scale from this drawing. All dimensions and levels are to be checked on site by contractor. Issued for purposes indicated only. Drawing errors and omissions to be reported to architect or project manager immediately

— Site
 — Application Site

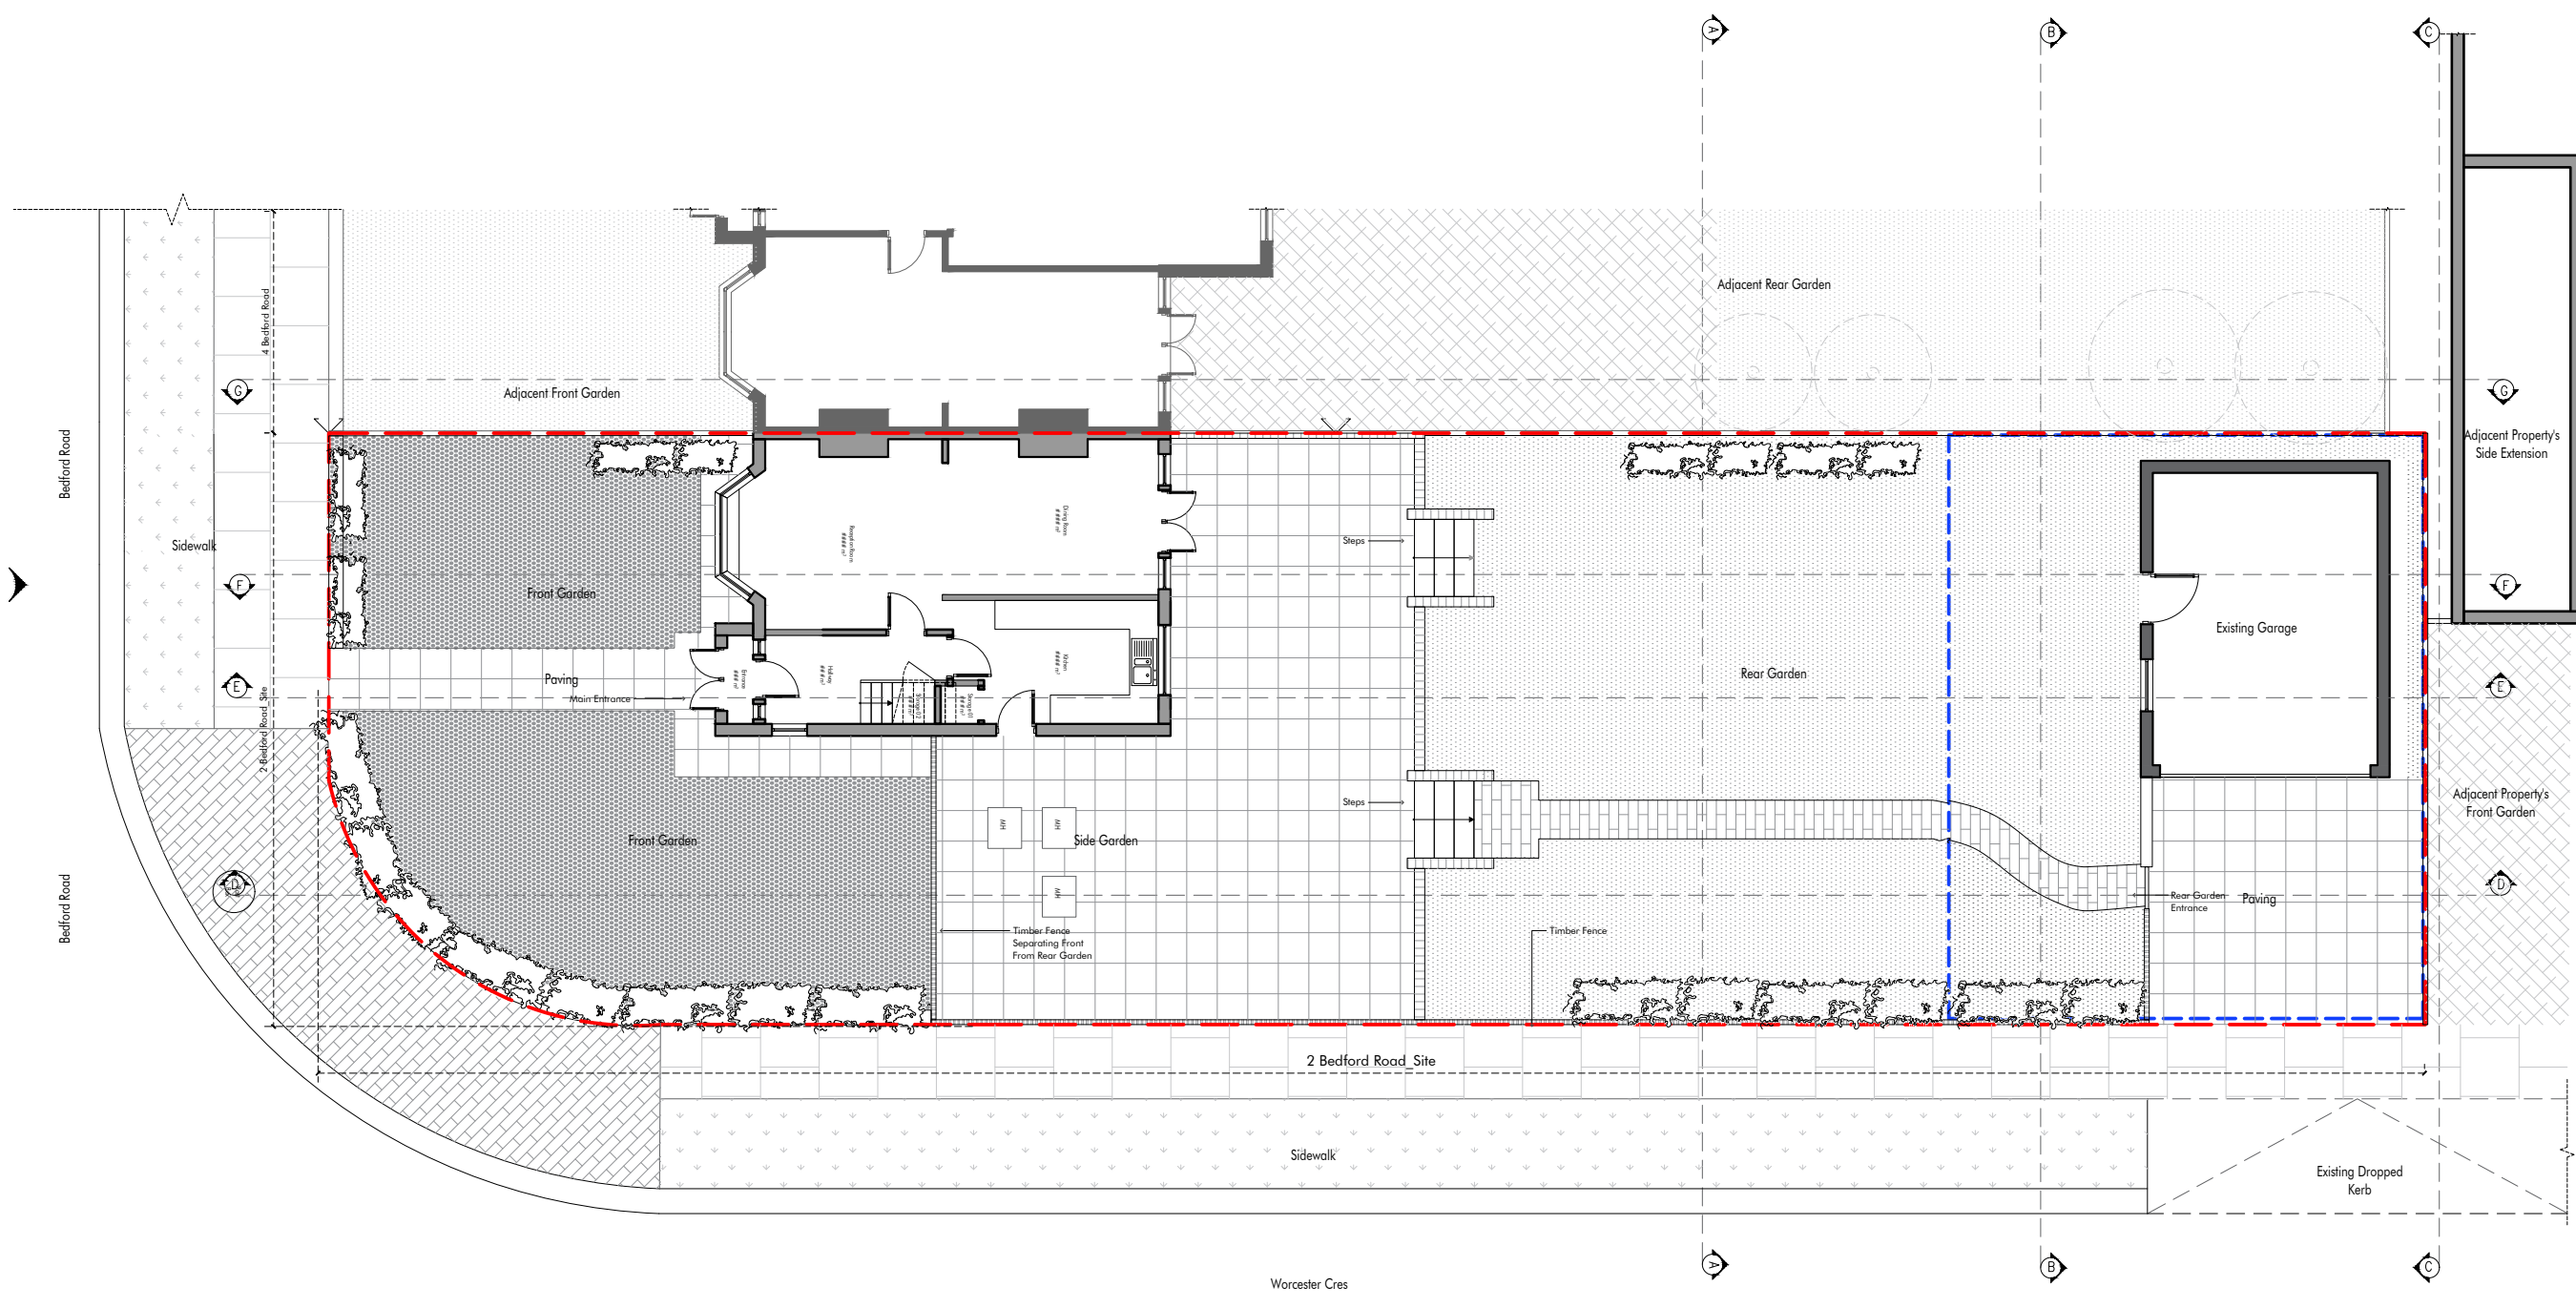

Existing Site Plan
 Scale 1:150



20.04.2022 Issued for Planning
SQUARE +
 ARCHITECTS
 Squareplus Architects Ltd
 115 Coventry Road, Bethnal Green
 London, UK, E2 6GG
 studio@squareplus.co.uk
 www.squareplus.co.uk

Client	Akorede Huthman	
Project	Garage Conversion 2 Bedford Road Greater London NW7 4LU London	
Drawing Title	General Arrangement Plans Existing Existing Site Plan	
Status	Planning	Scale 1:150@A3
Drawing Number	SP2138_GAEX_SP_01	