


Existing First Floor Plan

PROPOSED ROOF Plan

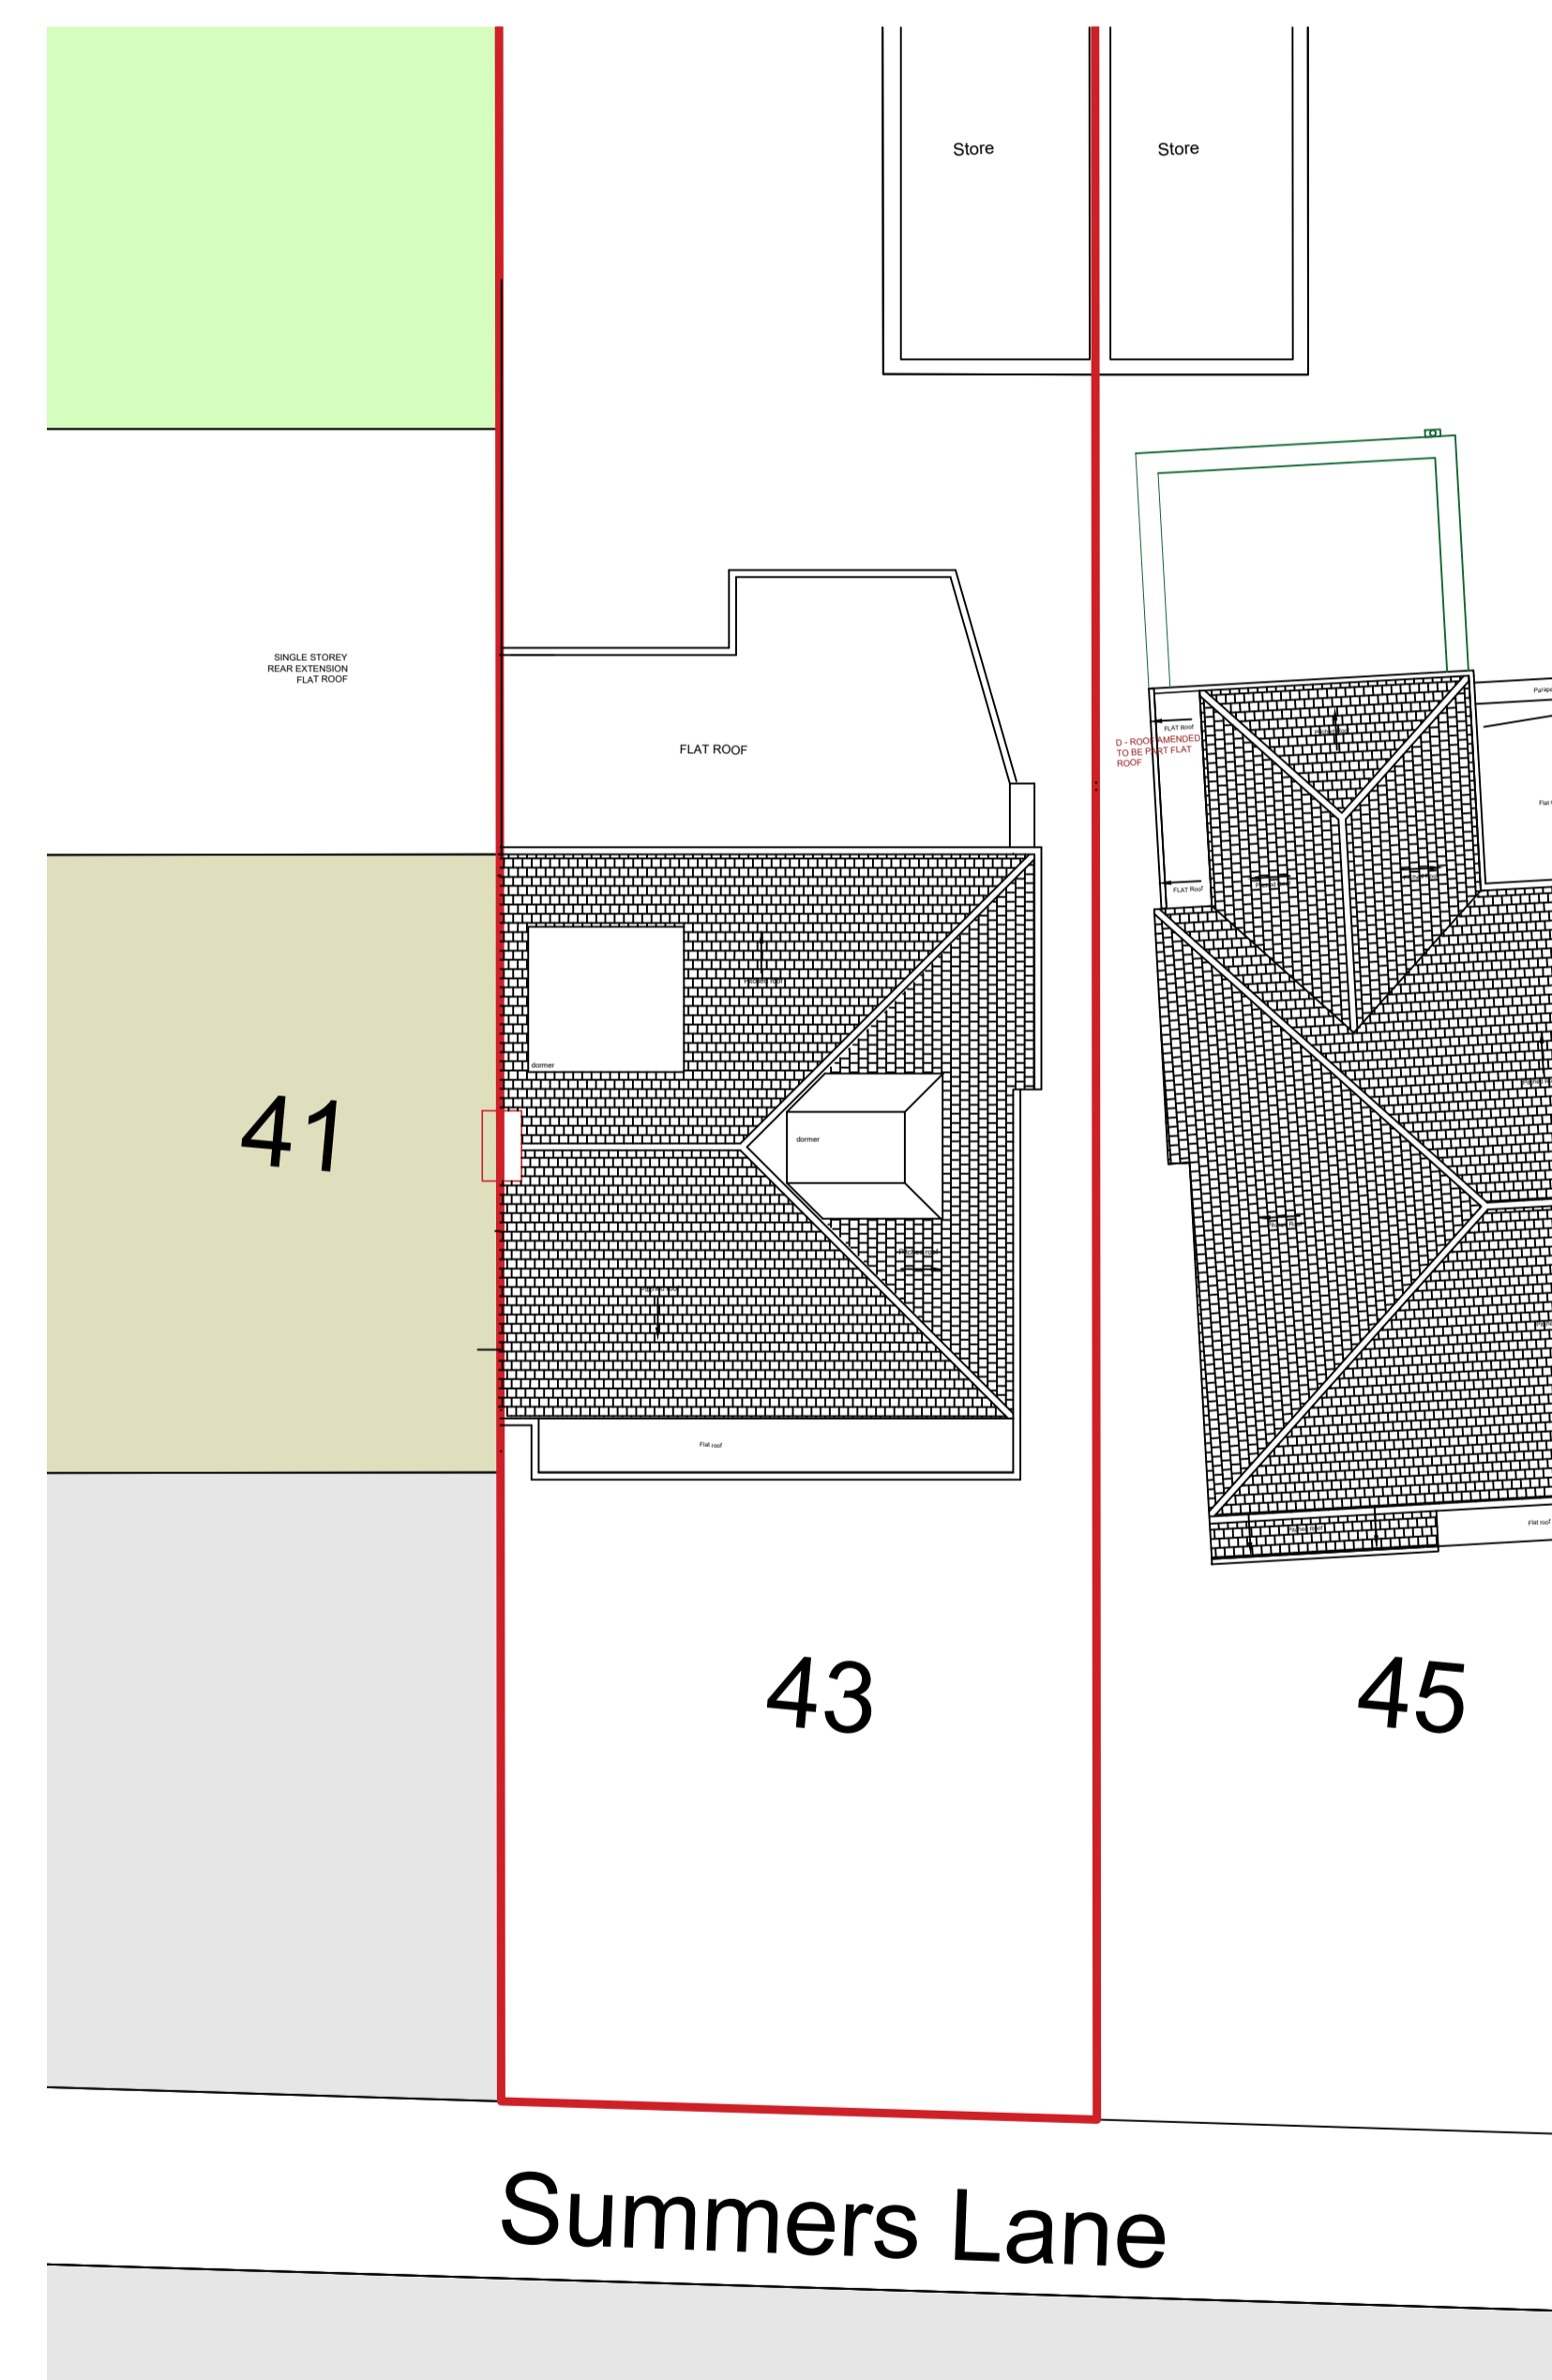


Existing Site Plan with 1st Floor F248 /E02

drawing title
Mr S Sattiraju
43 Summers Lane, North Finchley, London
client / project

drawing number
1:100 / 1:200
scale @ A1 / A3

F248
project number

-
revision
sJAM
originated by

 

FOR PLANNING
status

