

PROPOSED First Floor Plan

PROPOSED Plans

drawing title

Mr S Sattiraju
43 Summers Lane, North Finchley, London
client / project

F248 /P03


drawing number

1:50 / 1:100
scale @ A1 / A3

F248
project number

-
revision

sJAM
originated by

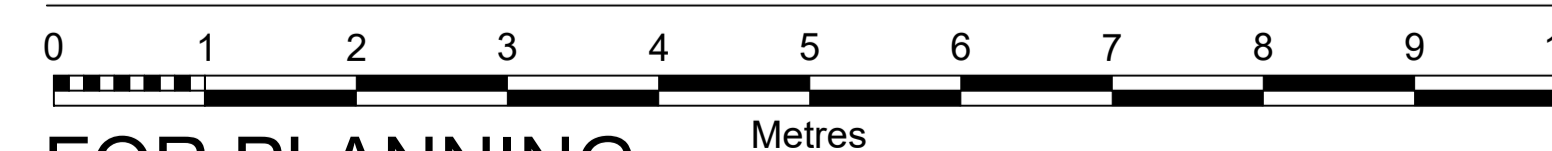

FOR PLANNING

status

Metres

