

Existing First Floor Plan

F248 /E03

drawing title

drawing number


-
revision

Mr S Sattiraju
43 Summers Lane, North Finchley, London

1:50 / 1:100
scale @ A1 / A3

F248
project number

sJAM
originated by

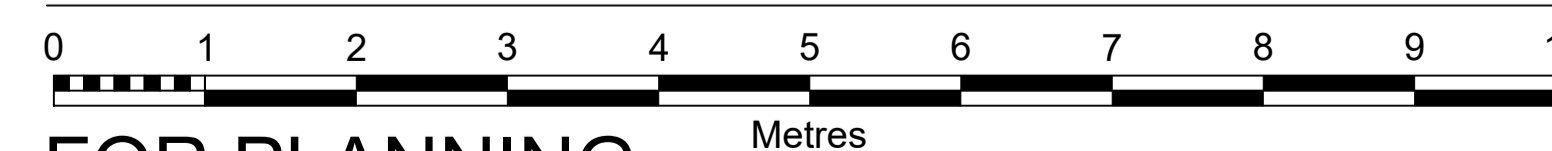

FOR PLANNING

status

Metres

