


- This drawing is not to be scaled.
- Contractors must check all dimensions on site, Architect to be notified of any discrepancies in figured dimensions.
- This drawing is copyright.

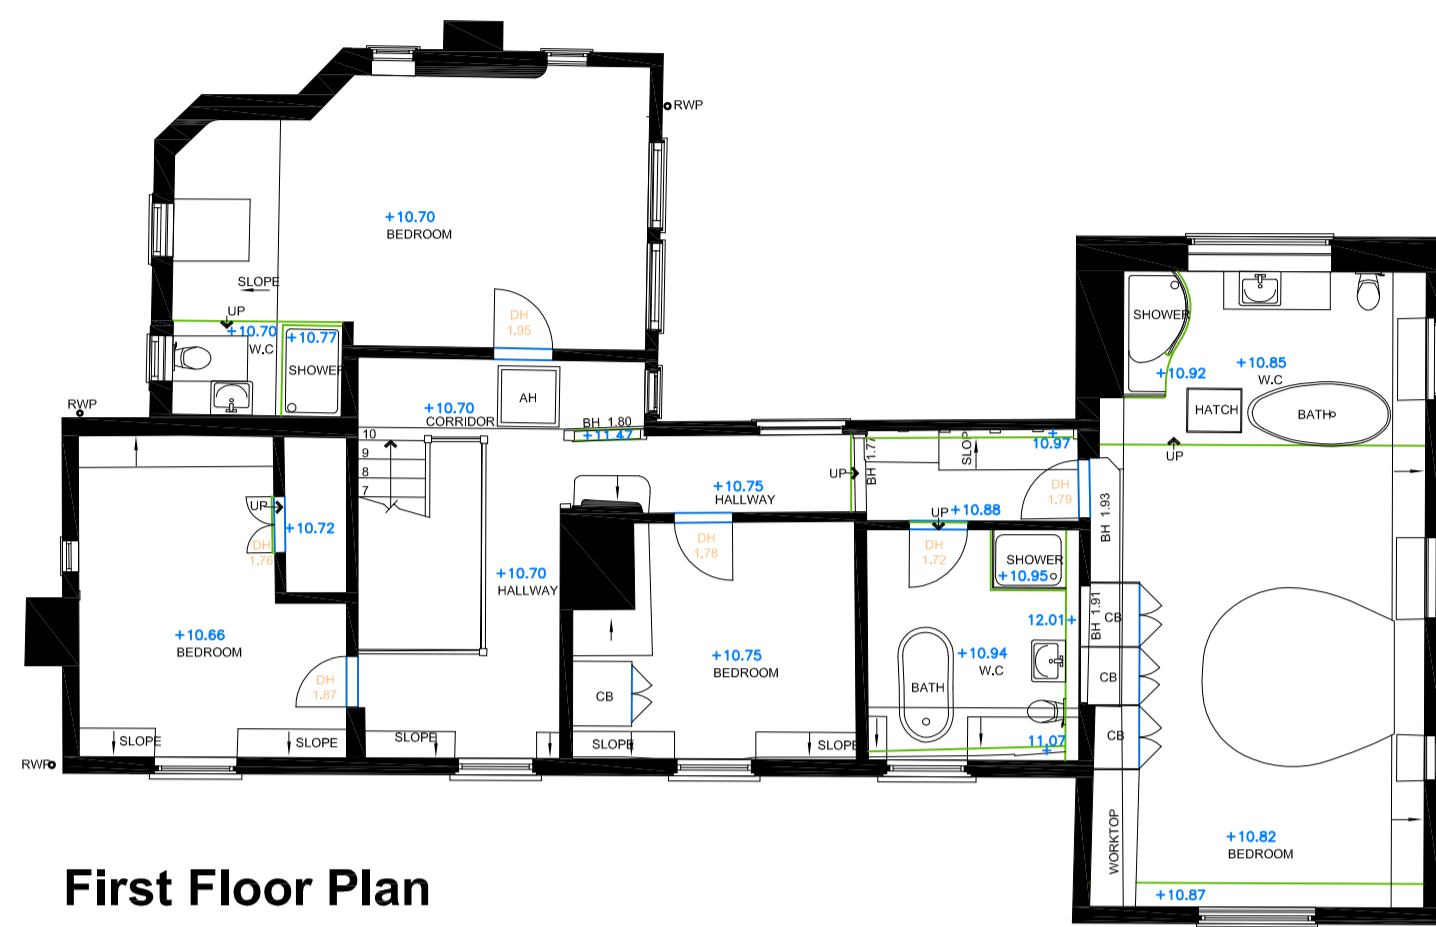

**First Floor Plan**  
Scale 1:100




**Ground Floor Plan**  
Scale 1:100




**Front Elevation**  
Scale 1:100




**Side Elevation 1**  
Scale 1:100

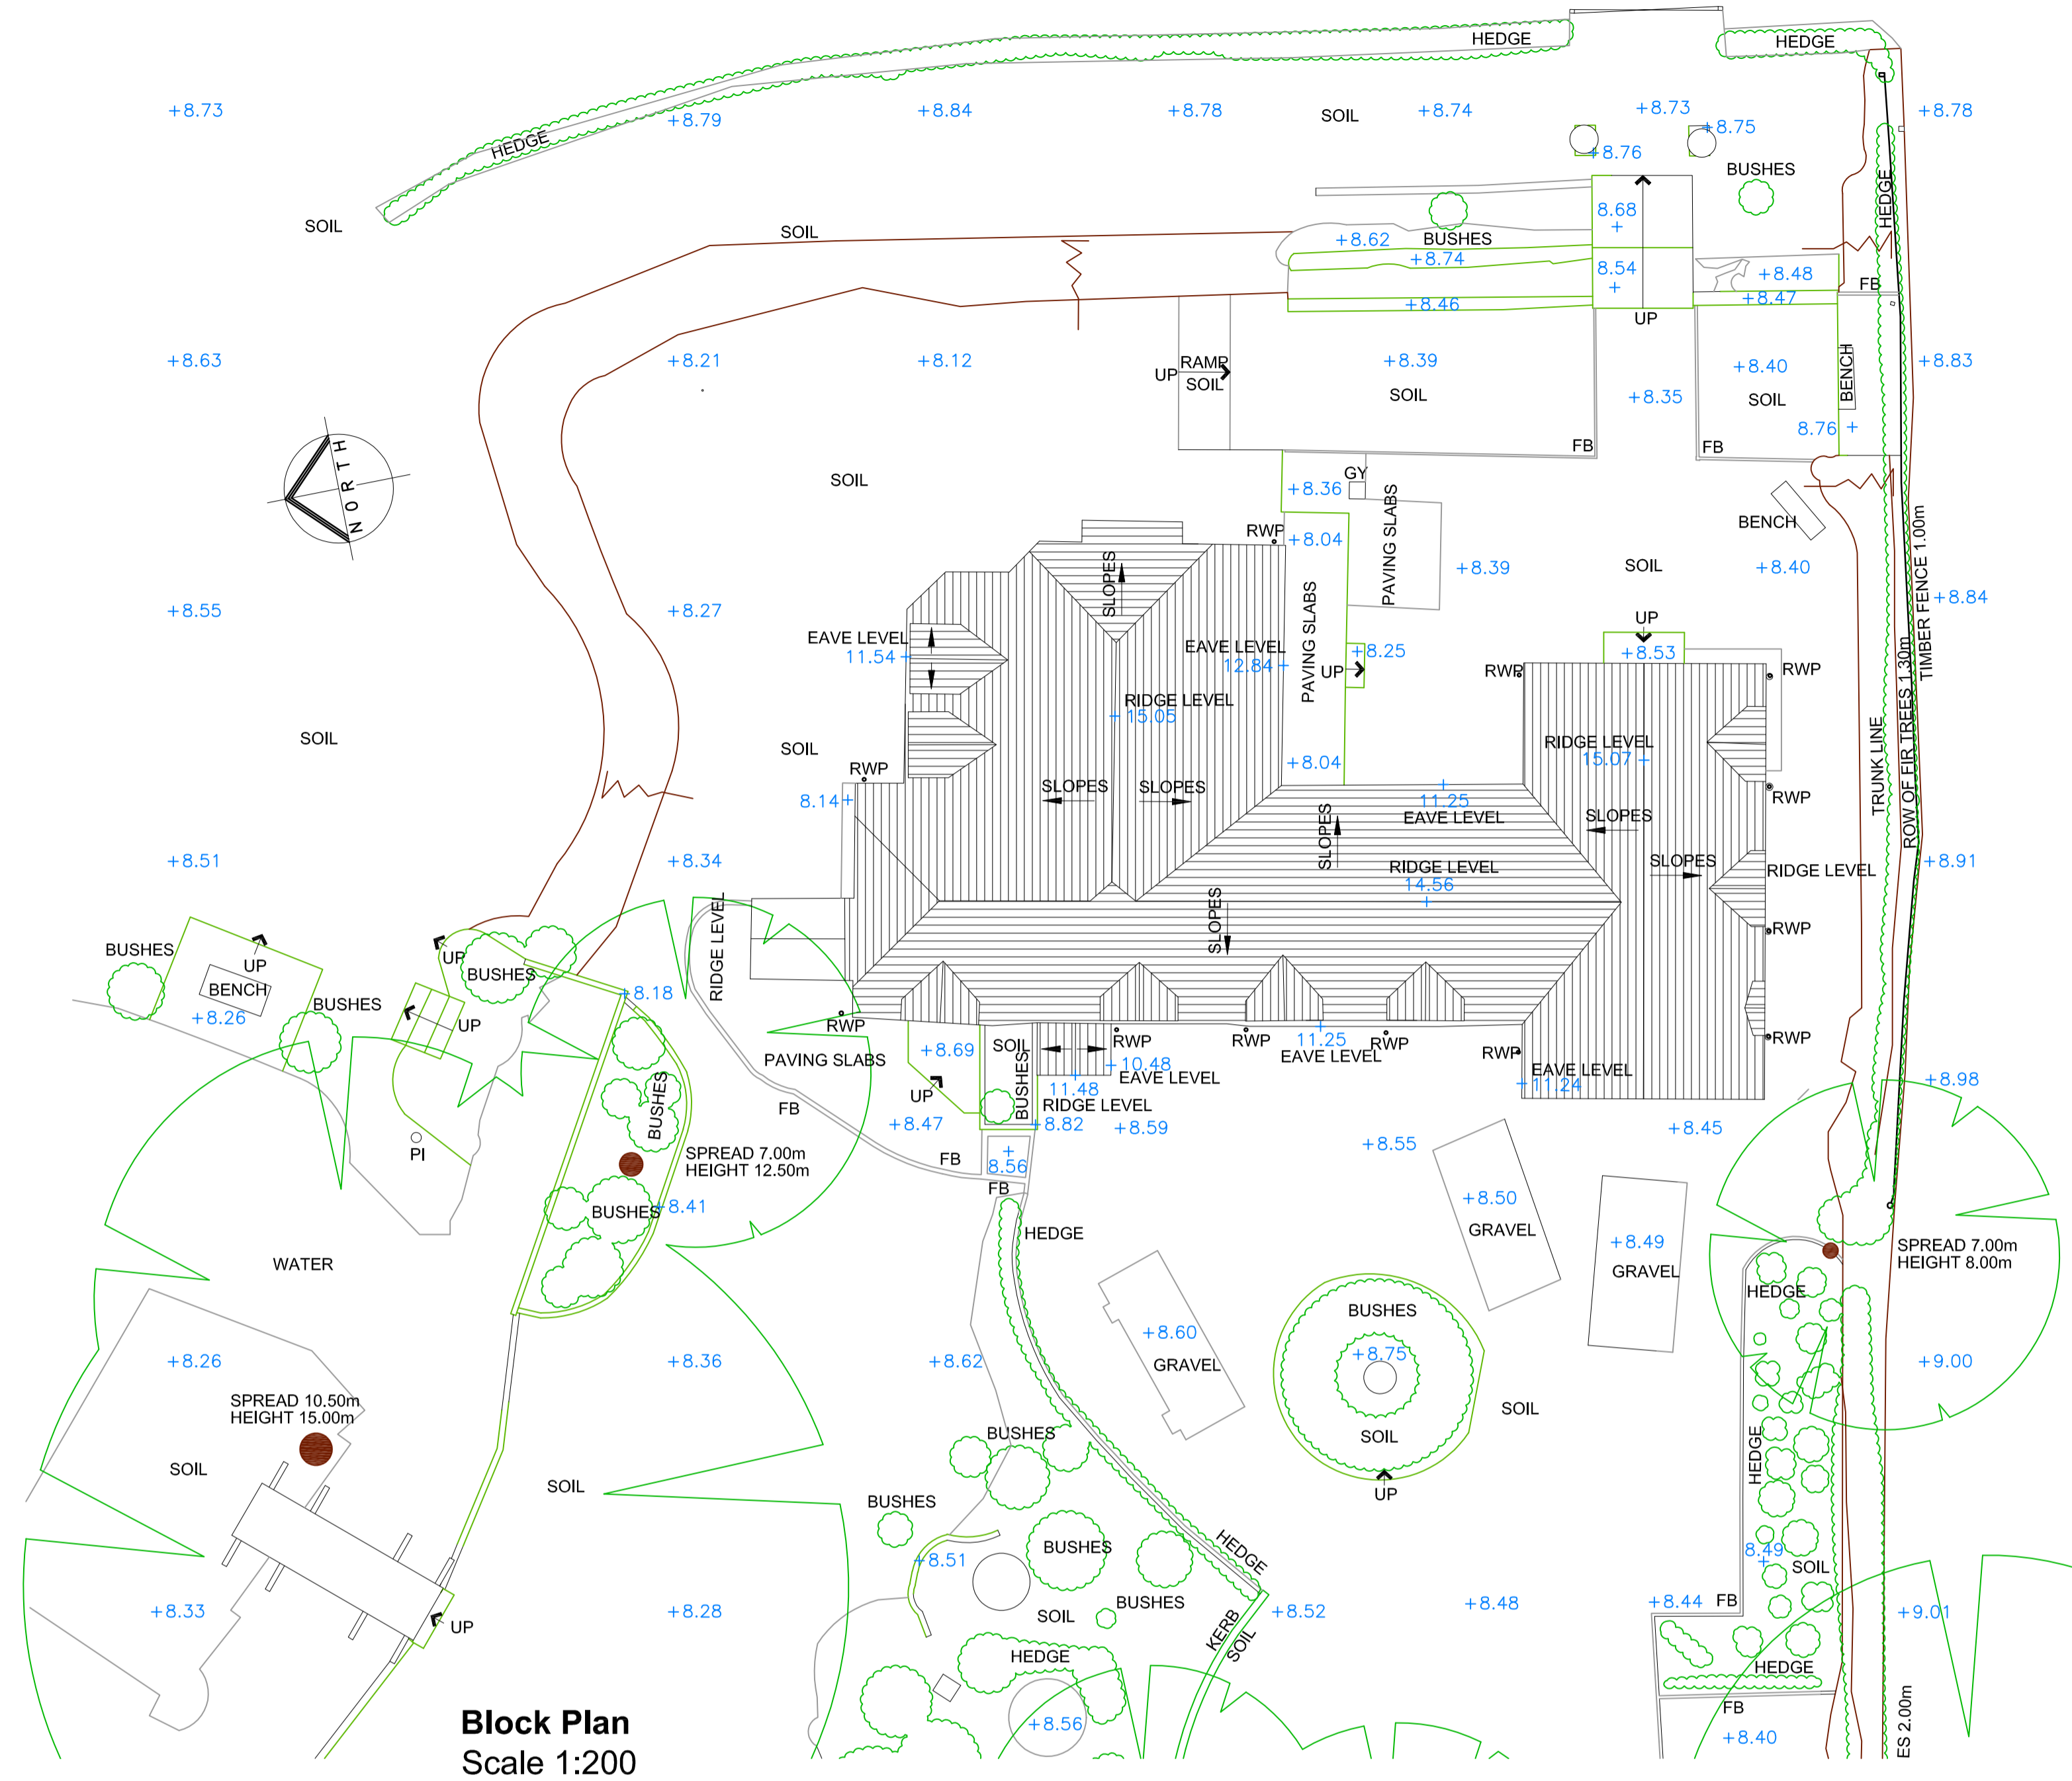


**Block Plan**  
Scale 1:200

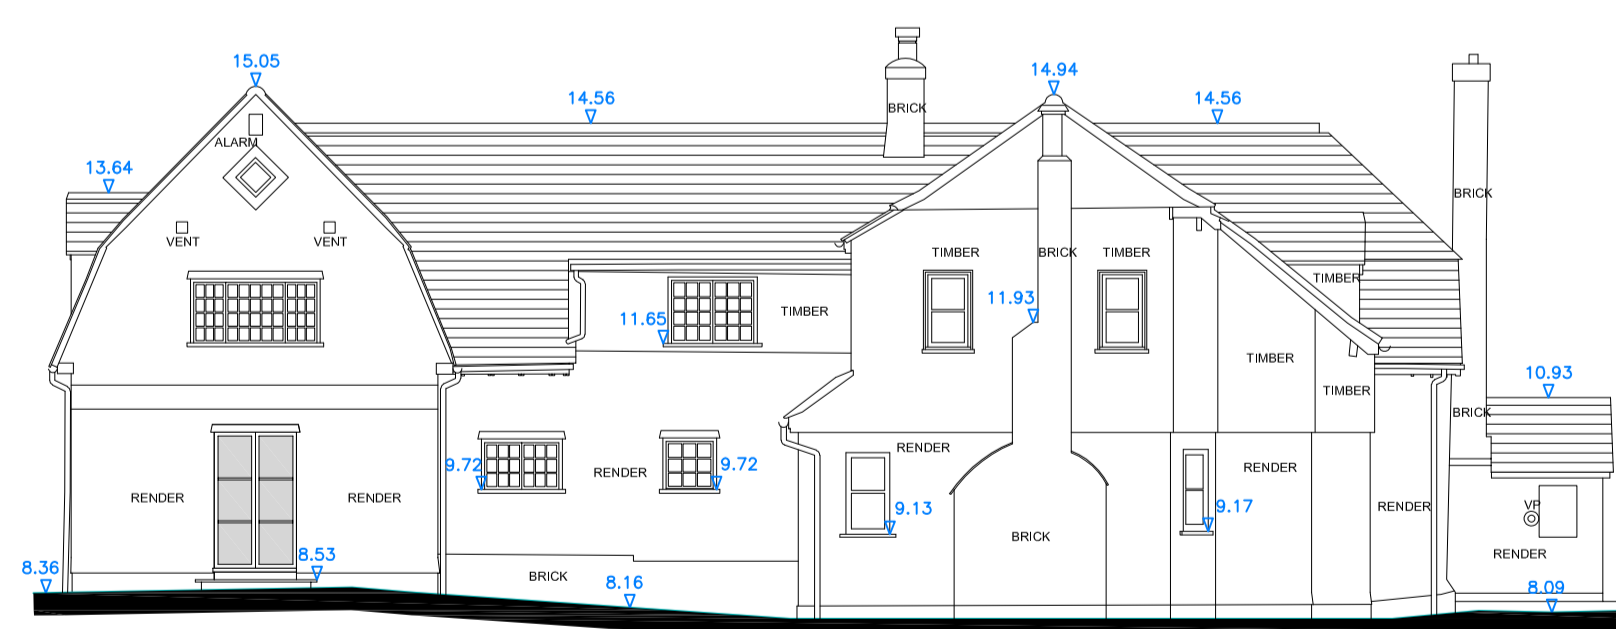

**Rear Elevation**  
Scale 1:100

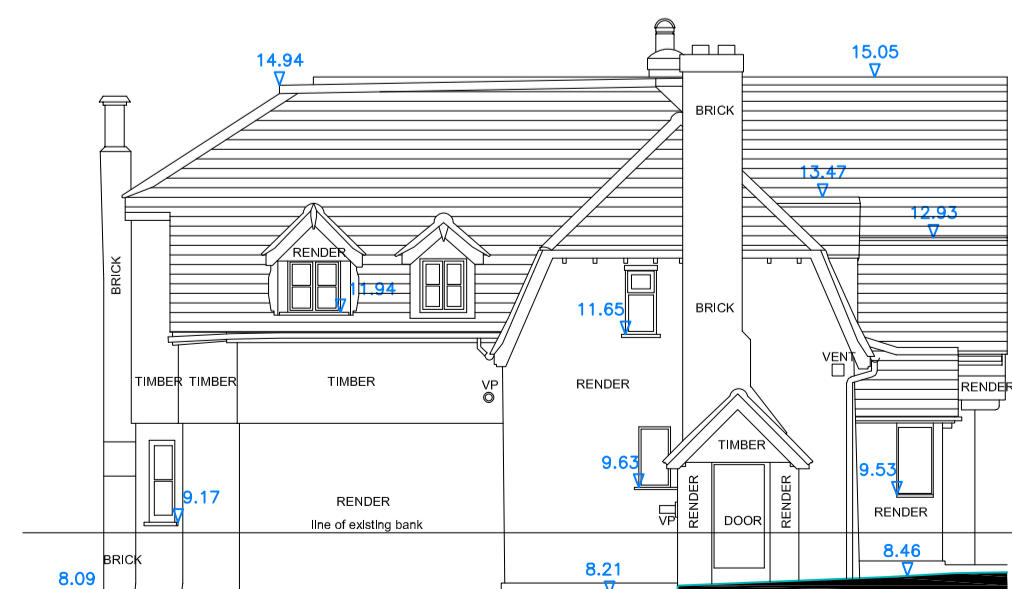

**Side Elevation 2**  
Scale 1:100

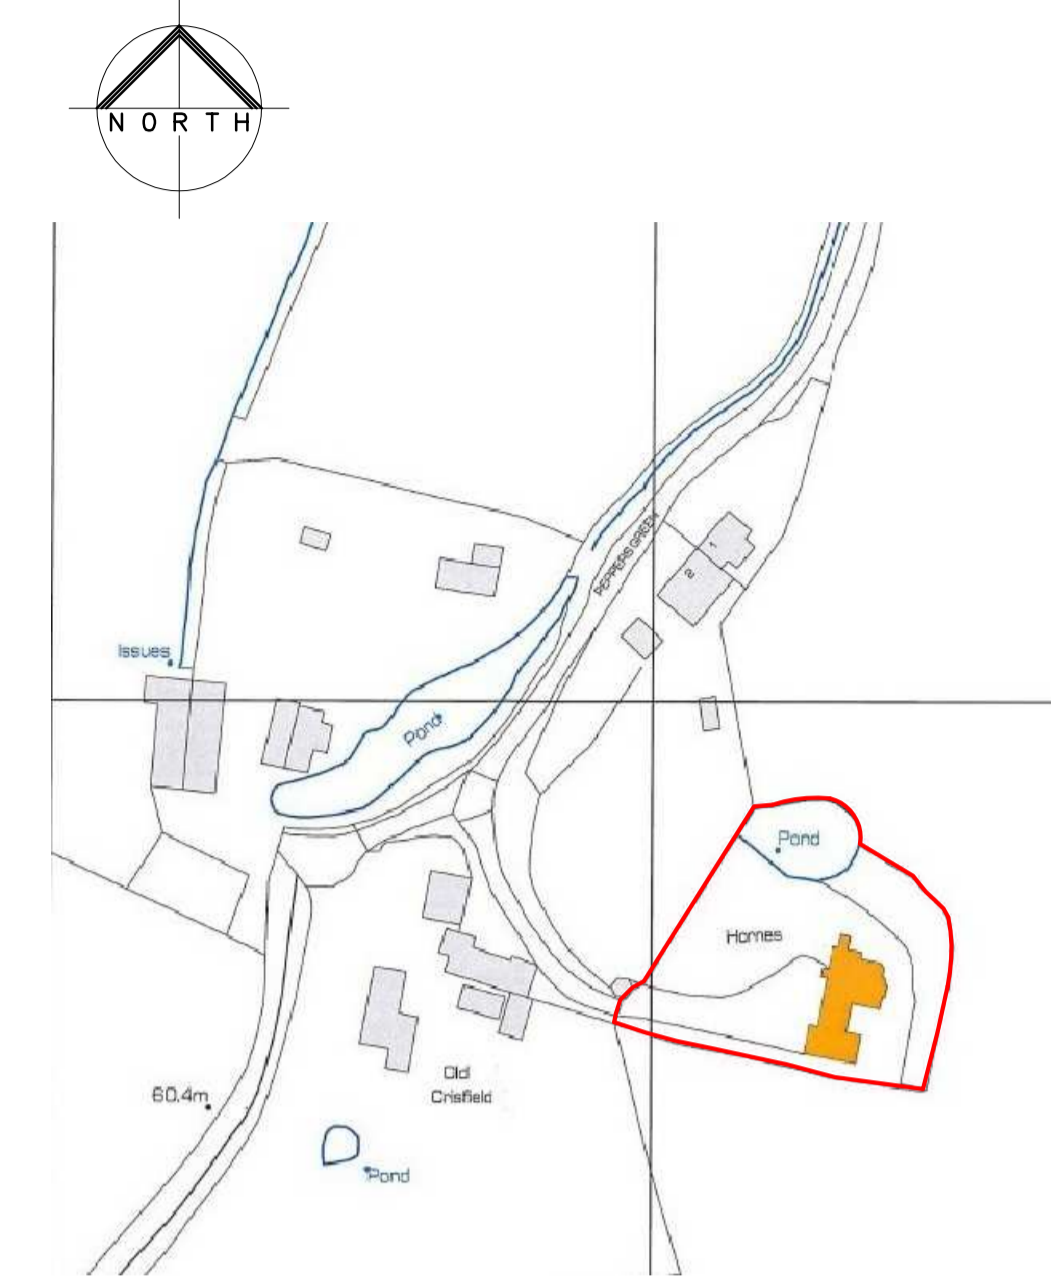

**Location Plan**  
Scale 1:1250

A	NH	Amended to clients comments	11/05/22
Rev.	Drawn	Description	Date

**MP ARCHITECTS LLP**  
CHARTERED ARCHITECTS

Great Bansons, Bansons Lane, Ongar, Essex, CM5 9AR  
T: 01277 364979 E: info@mparchitectsllp.co.uk  
W: www.mparchitectsllp.co.uk

Status	FOR PLANNING		
Project	Homes, Peppers Green Good Easter, Essex, CM1 4PS		
Drawing	Existing Drawings		
Scale	As indicated @ A1	Date	March 2022
Drawn by	NH	Project no.	2739
Checked by	MP	Drawing no.	01
		Revision	A

