

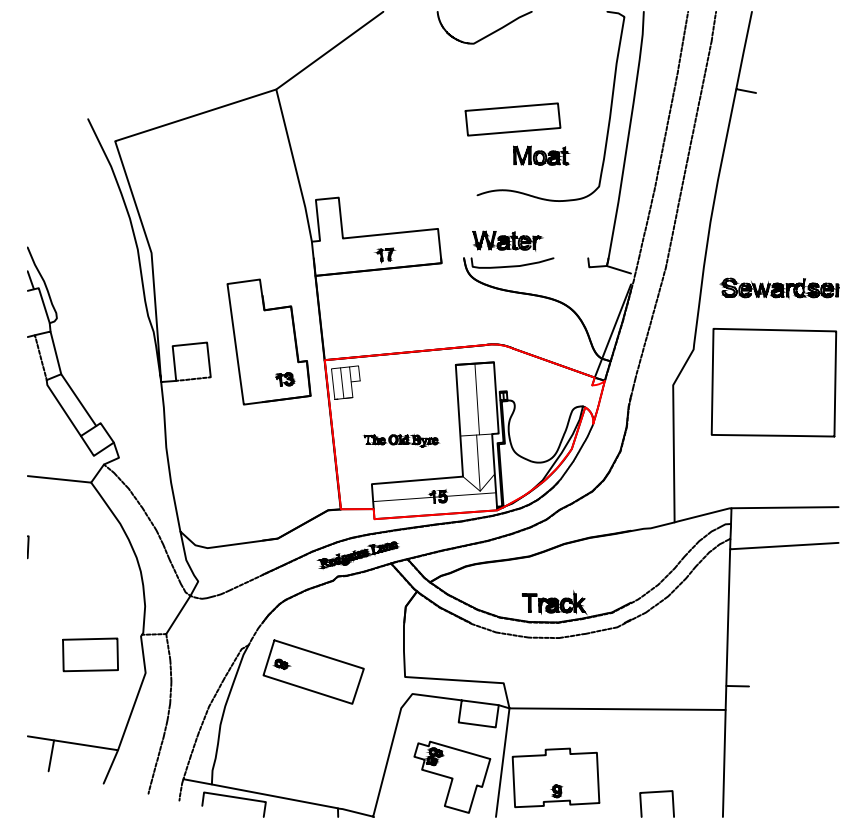
 


BLOCK & ROOF PLAN AS PROPOSED

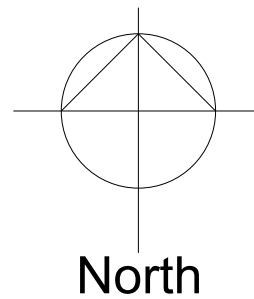

LOCATION PLAN AS PROPOSED

 

*The Old Byre,
15 Redgates Lane, S. Walden
for Mr & Mrs P. Allington*

Proposed block, roof and location plan

SCALE 1:500 & 1:1250 @ A3 DWG No. 2039.02

DONALD PURKISS
ASSOCIATES
Chartered architects

1A KING STREET
SAFFRON WALDEN, ESSEX CB10 1HE
TEL: 01799 523087 & 527202
FAX: 01799 529427
E-mail: dpa@purkissarchitects.co.uk