



Contractors and consultants are not to scale dimensions from this drawing



Location plan (not to scale)

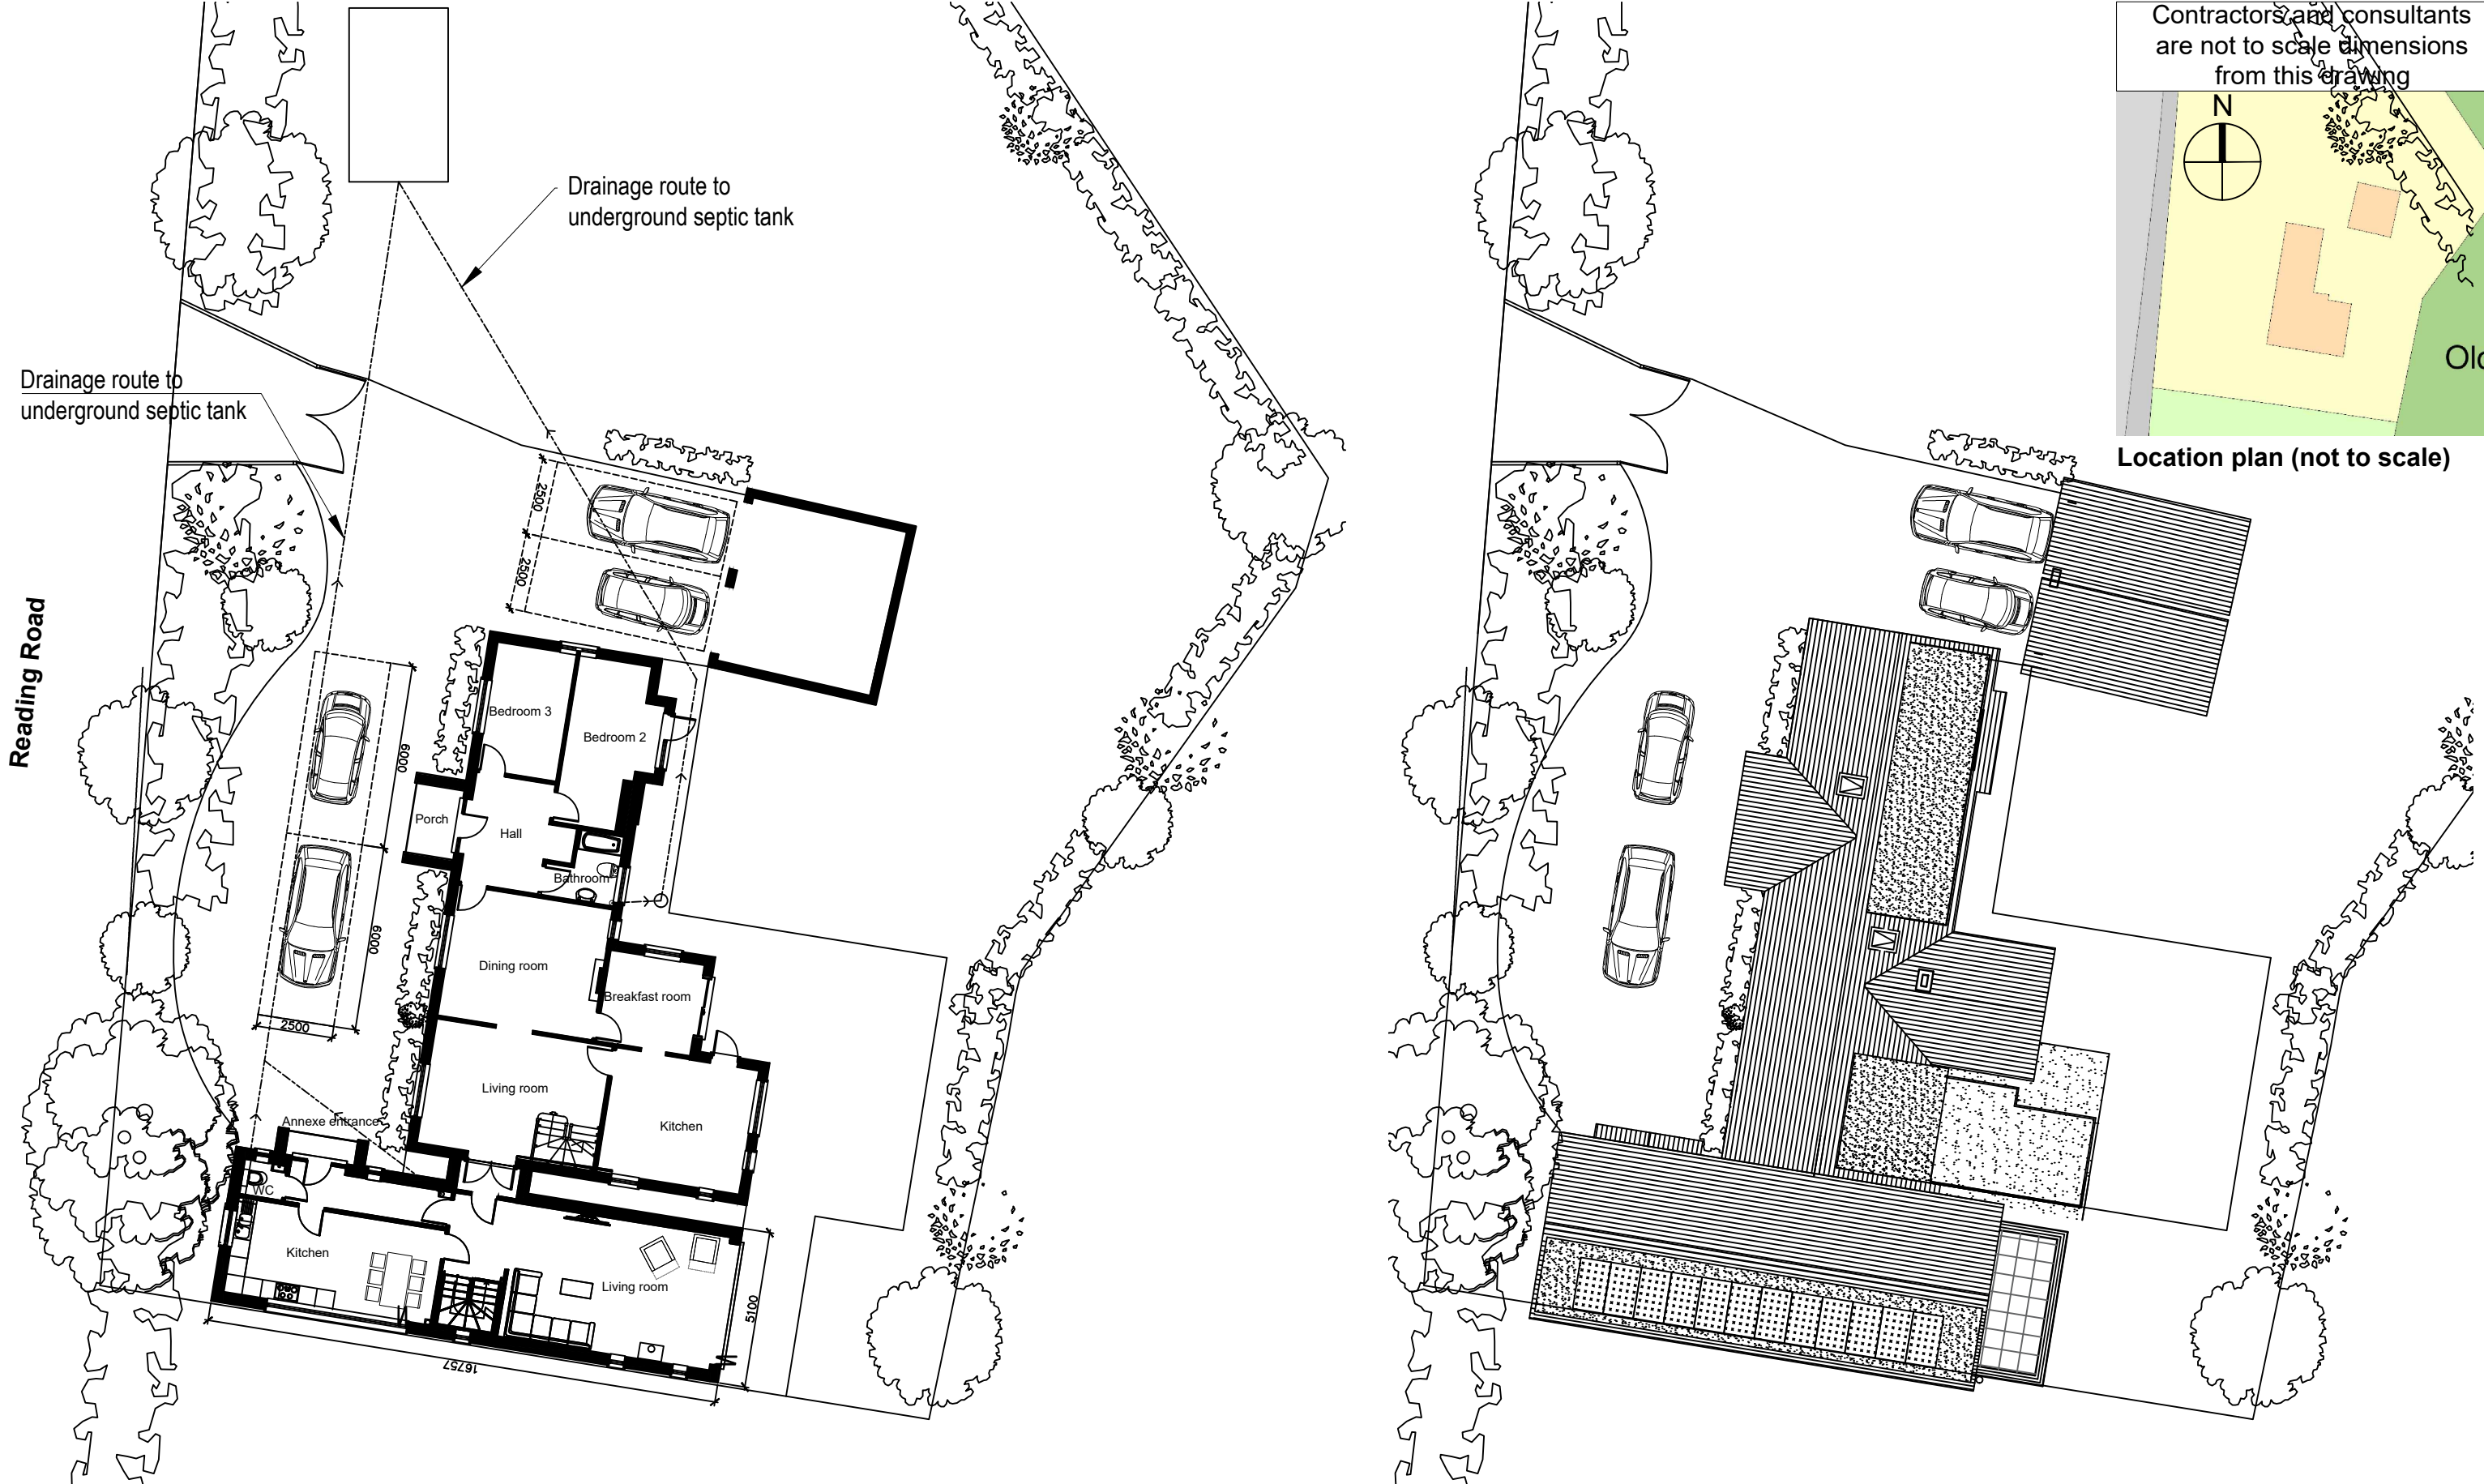

Ground floor plan

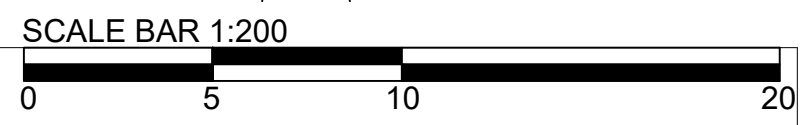

Client  
**Ms Johal**  
 Project  
**Old Turgis Hall Annexe, Reading Road, Stratfield Turgis - Annexe**  
 Description  
**Proposed Ground floor & roof plans**

| P                             | 30-05-22                | Planning application |
|-------------------------------|-------------------------|----------------------|
| Revision                      | Date                    | Description          |
| Status<br><b>For Planning</b> |                         |                      |
| Scale<br>1:200@A3             | Drawn By<br>SG          | Date<br>May 22       |
| Job Number<br>028             | Drawing Number<br>03-01 | Revision<br>P        |