





West elevation

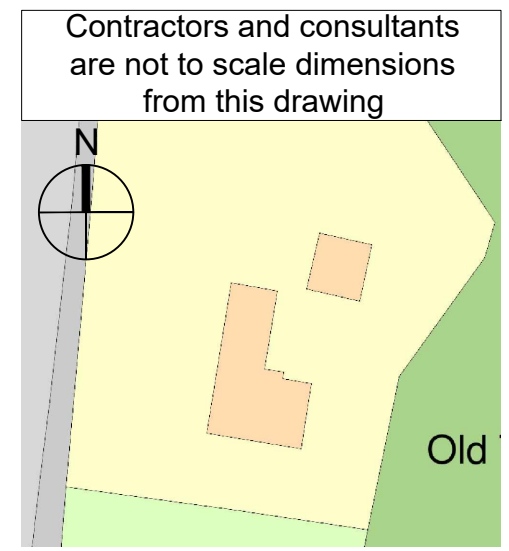

Location plan (not to scale)

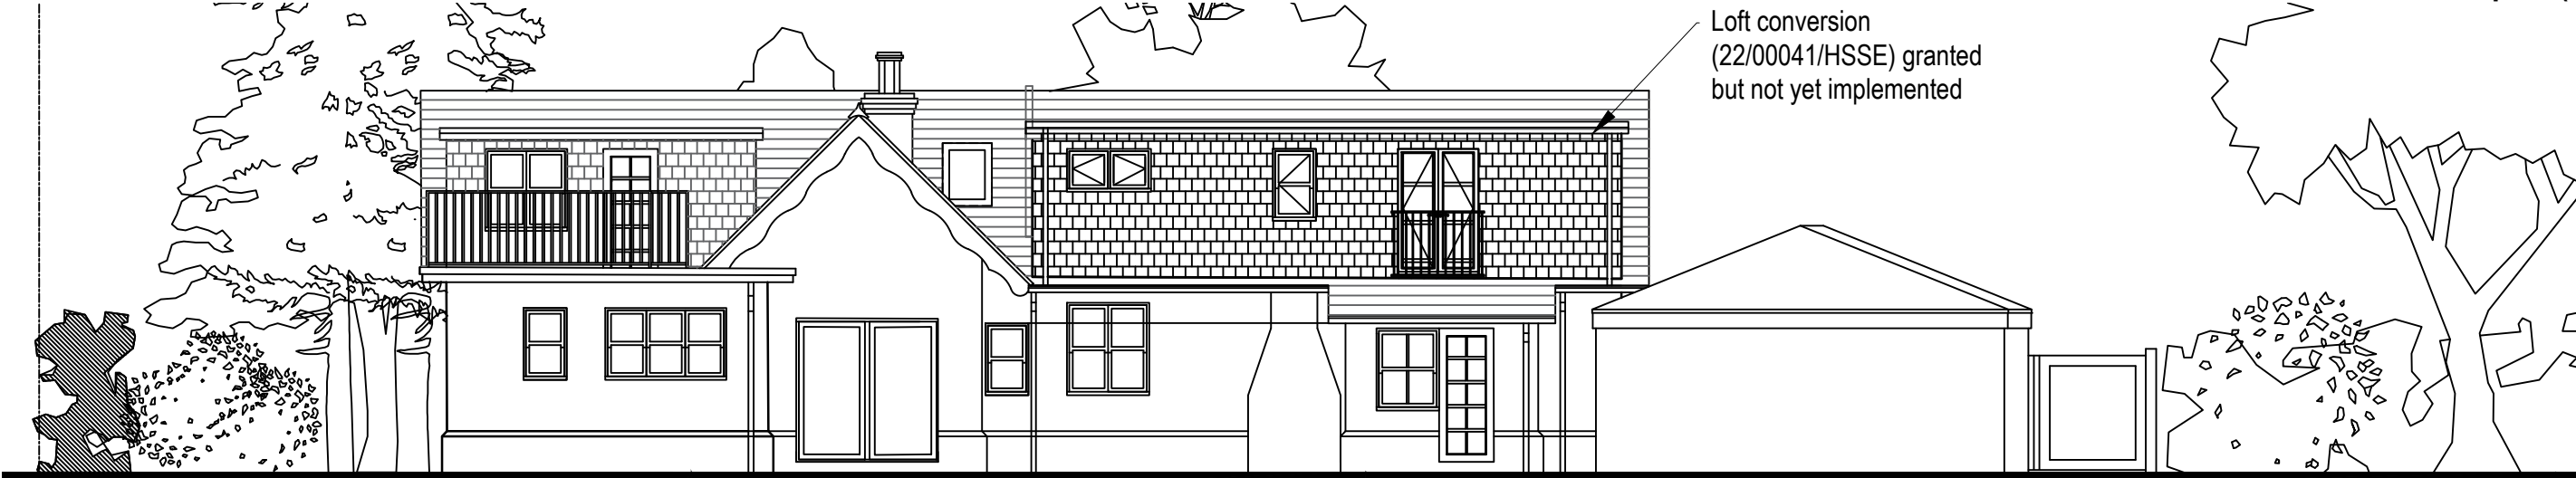

East elevation



North elevation



South elevation



Client
Ms Johal

Project
Old Turgis Hall, Reading Road, Stratfield Turgis Annexe

Description
Existing Elevations

0 1 2.5 5 10
 SCALE BAR 1:100

Revision	Date	Description
P	30-05-22	Planning application

Status	Drawn By	Date
For Planning	SG	May 22
Scale	Job Number	Revision
1:100@A3	028	P
Drawing Number		
05-01		