




Contractors and consultants are not to scale dimensions from this drawing

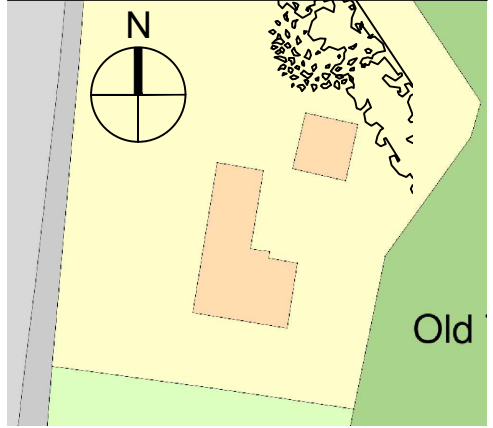

Location plan (not to scale)

Reading Road

Drainage route to underground septic tank

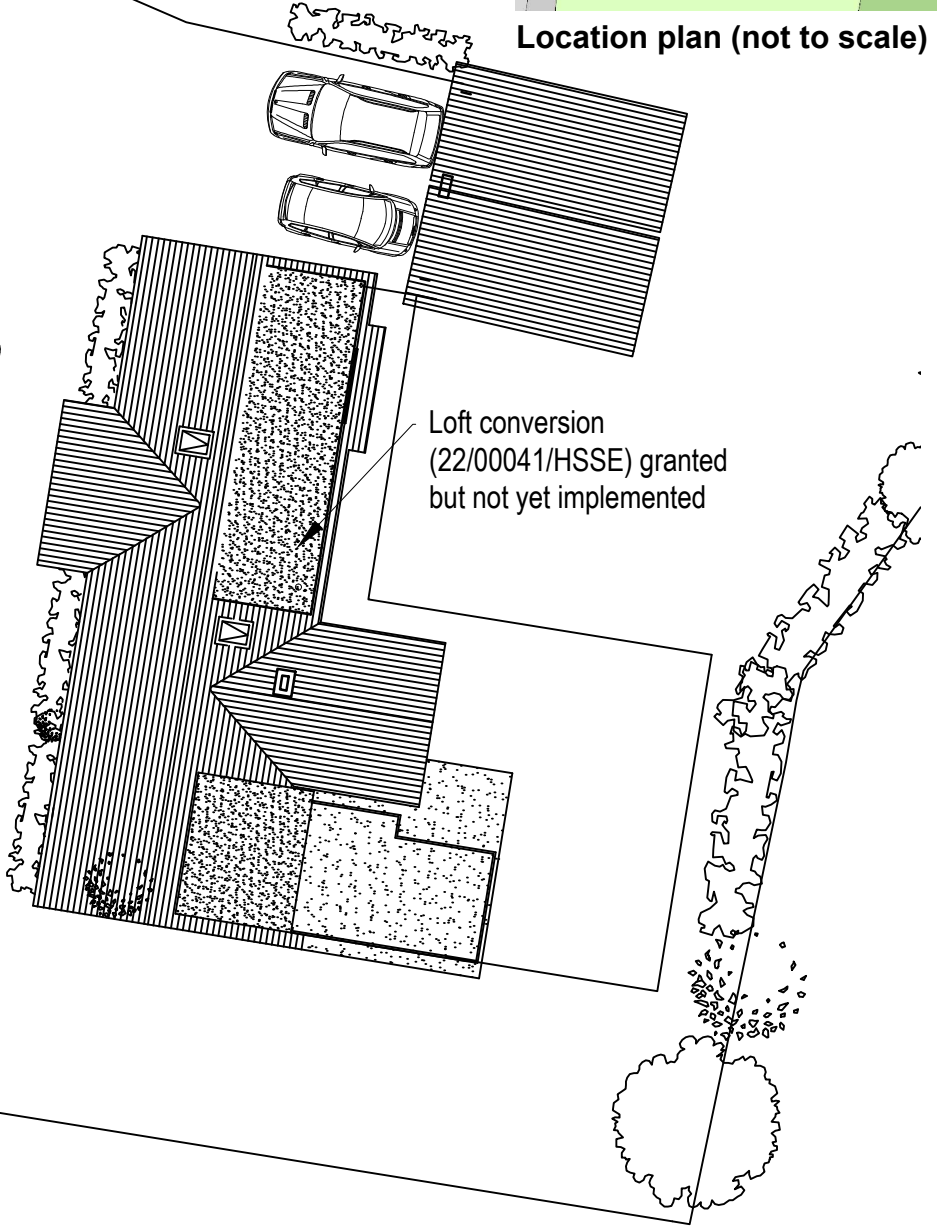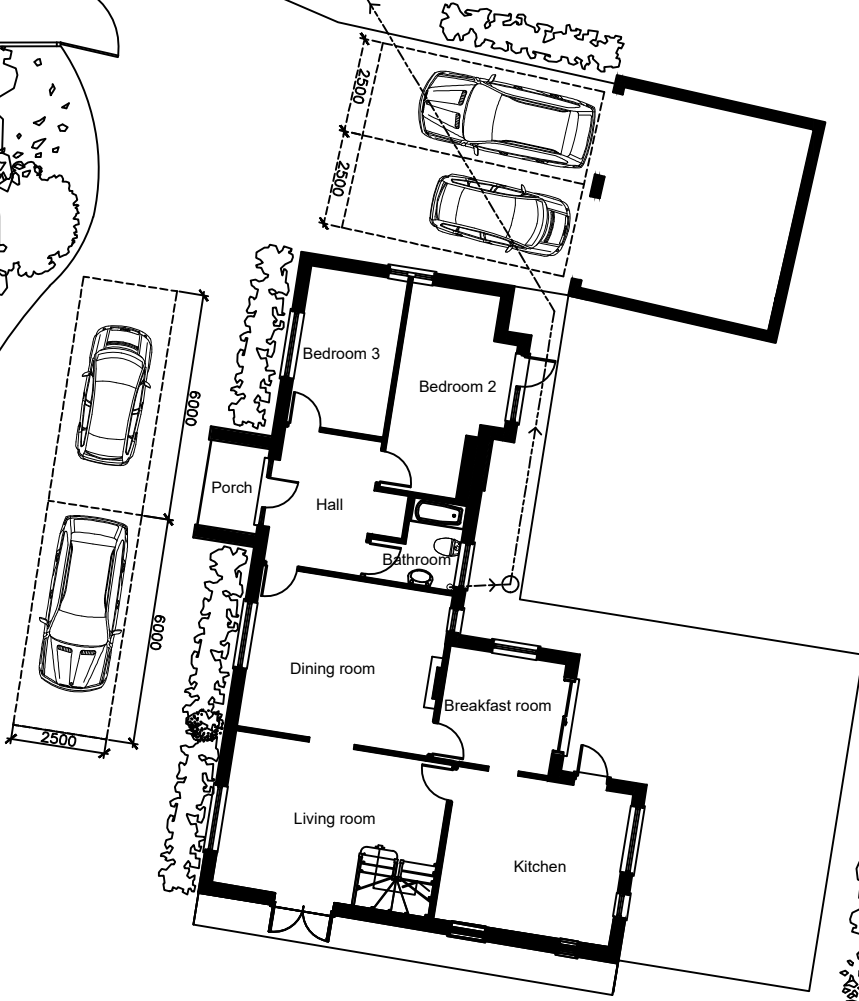

Loft conversion (22/00041/HSSE) granted but not yet implemented

Ground floor plan

SCALE BAR 1:200



SARAH GOULD
ARCHITECTS
sarahgouldarchitects@gmail.com

Client
Ms Johal

Project
Old Turgis Hall Annexe, Reading Road, Stratfield Turgis - Annexe

Description
Existing Ground floor & roof plans

P	30-05-22	Planning application
Revision	Date	Description
Status For Planning		
Scale 1:200@A3	Drawn By SG	Date May 22
Job Number 028	Drawing Number 03-01	Revision P