




SCALE BAR 1:100

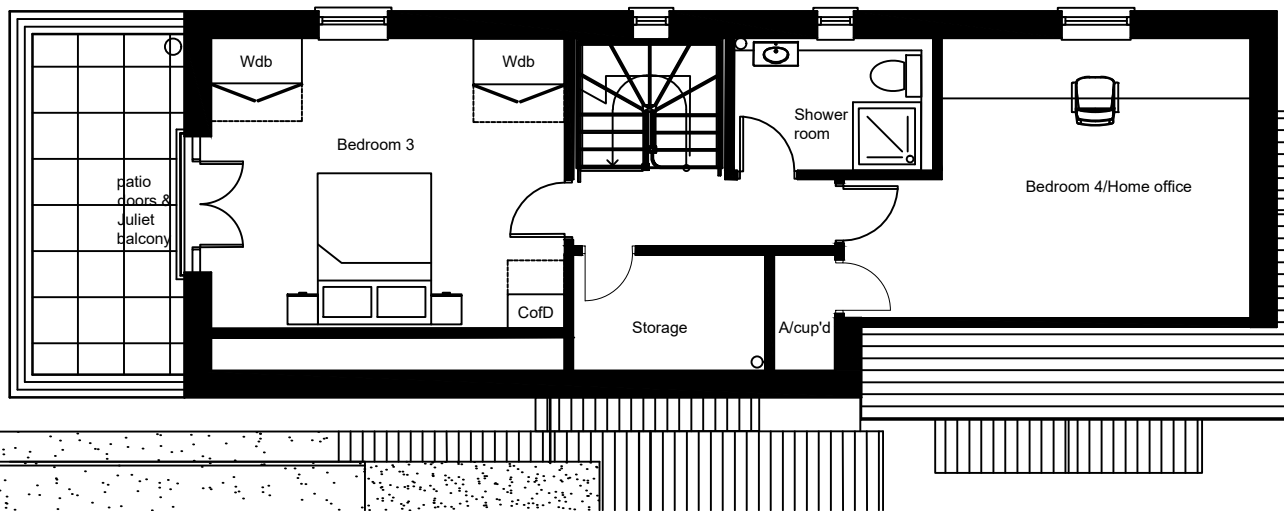

Second floor plan

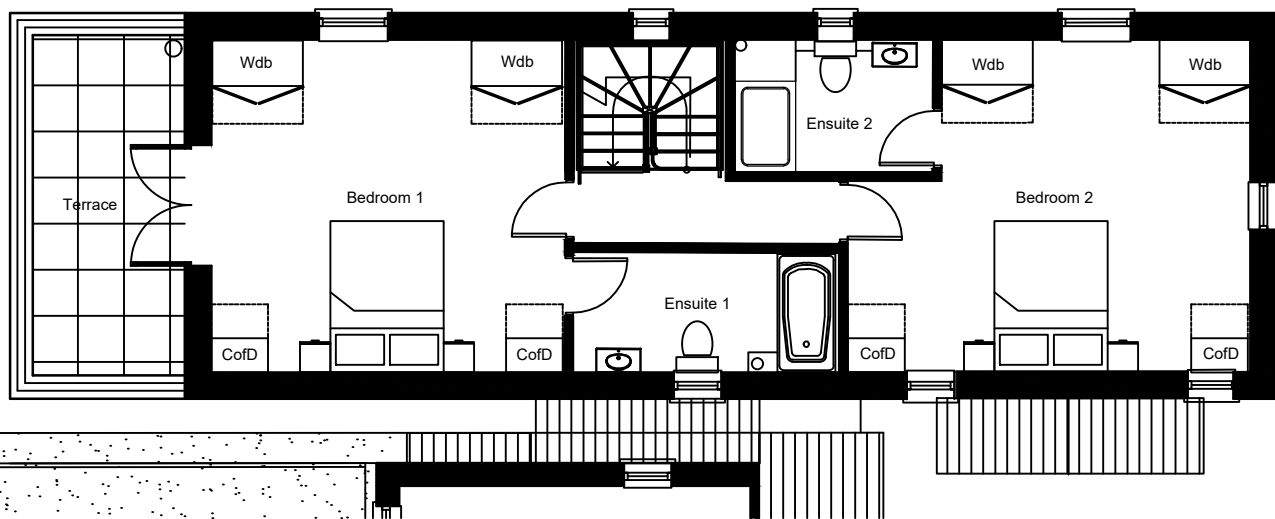


First floor plan

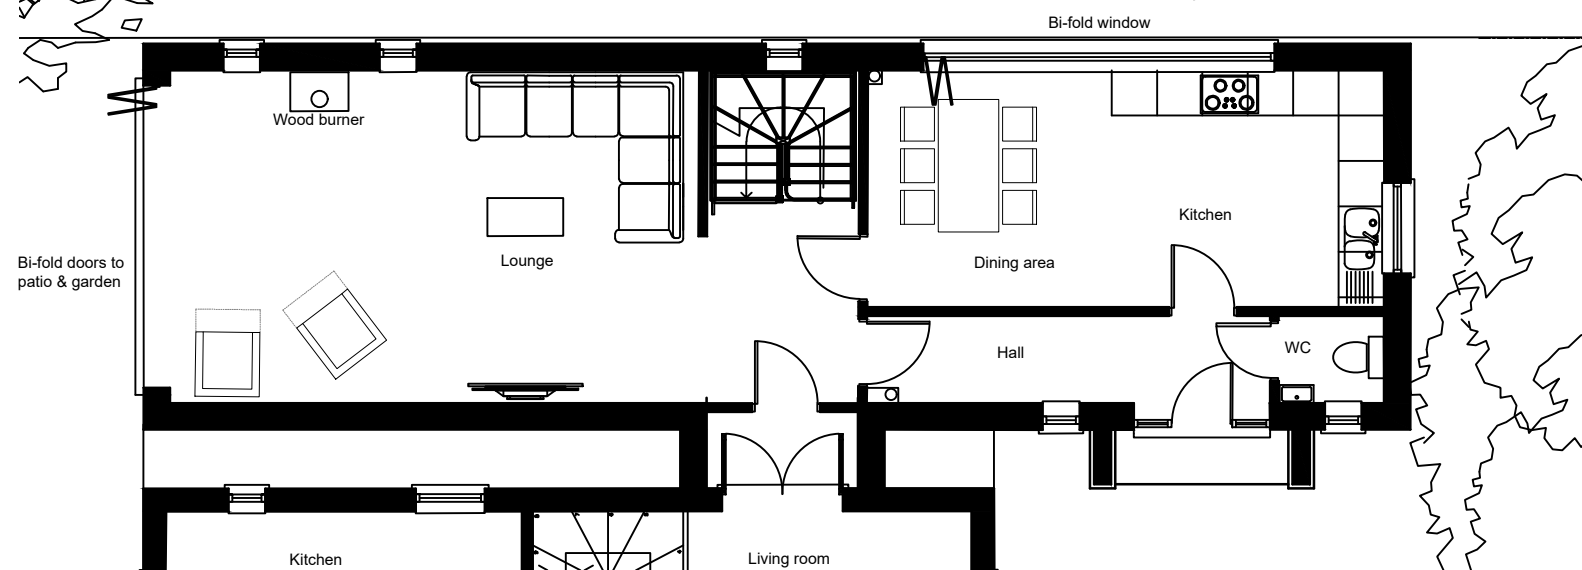

Ground floor plan

Contractors and consultants are not to scale dimensions from this drawing

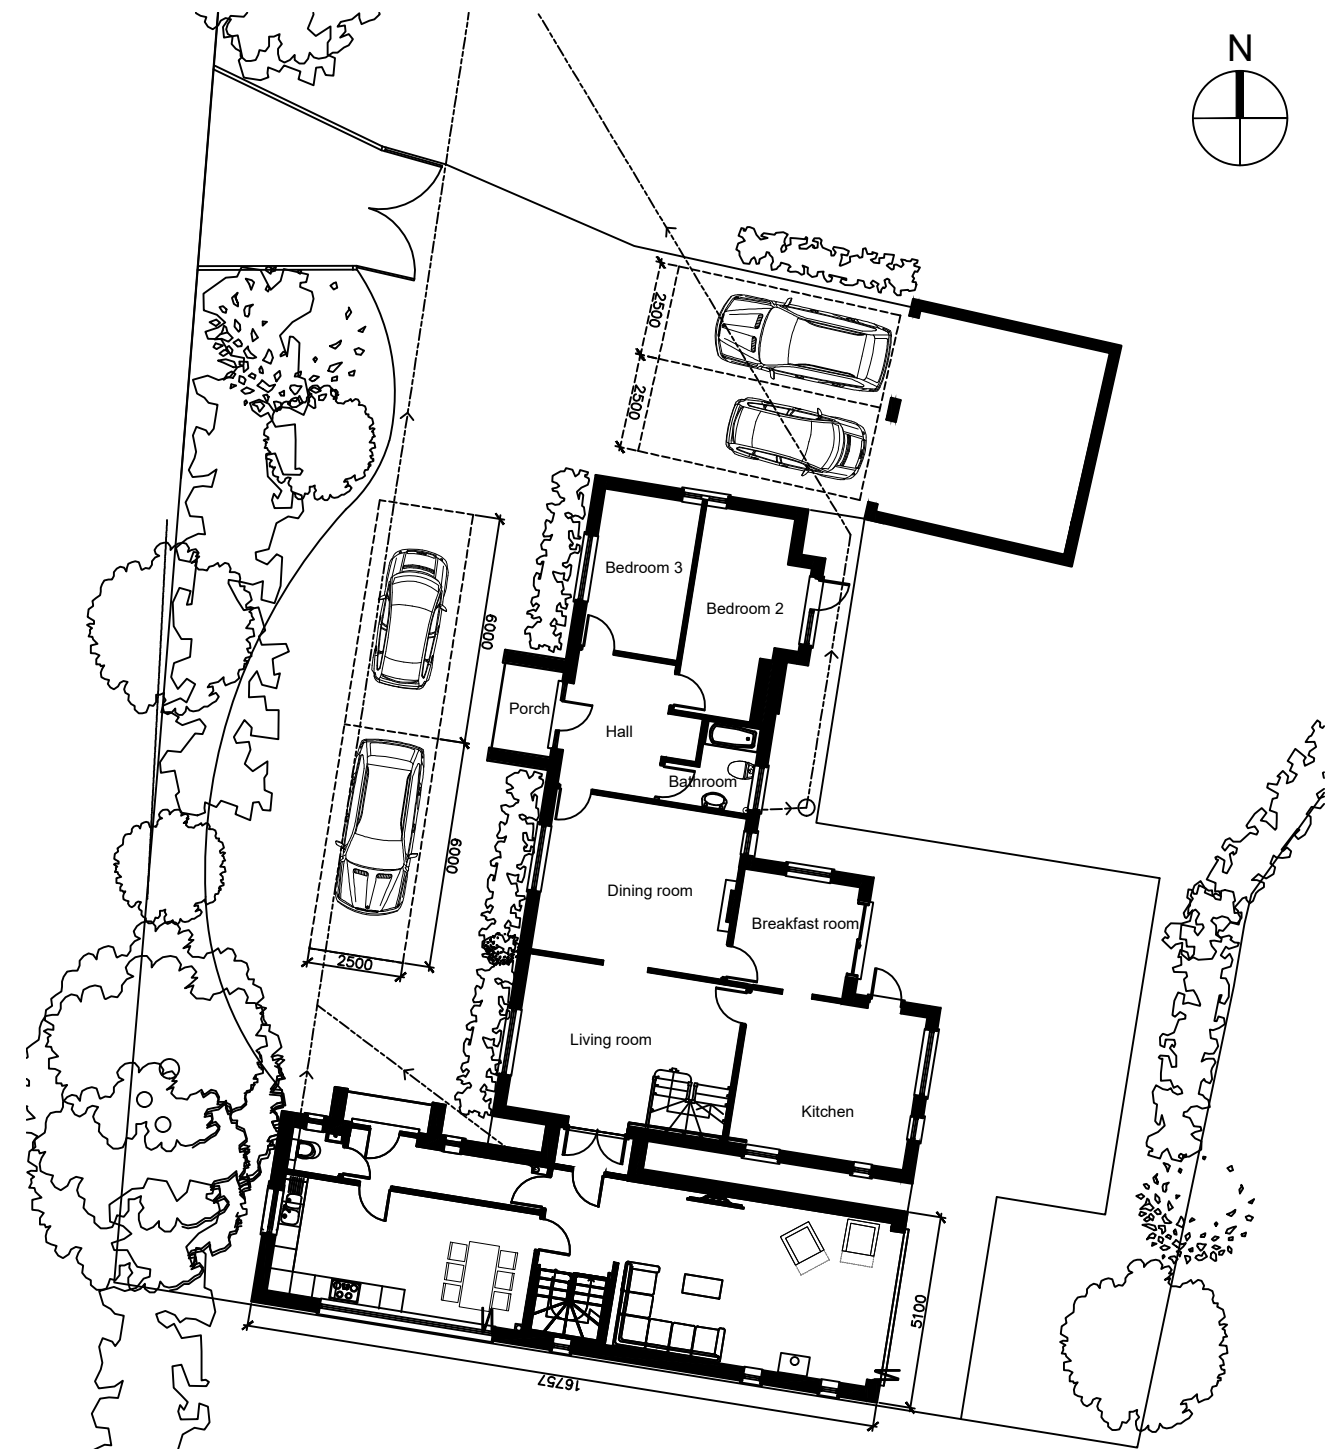

Ground floor site plan

SCALE BAR 1:200



SARAH GOULD
ARCHITECTS
sarahgouldarchitects@gmail.com

Client
Ms Johal

Project
Old Turgis Hall, Reading Road, Stratfield Turgis - Annexe

Description
Proposed floor plans

Revision	Date	Description
-	30-05-22	Planning application

Status	For Planning		Date
Scale	Drawn By		May 22
1:100&200@A3	SG		
Job Number	Drawing Number		Revision
028	03-03		P