


boundary

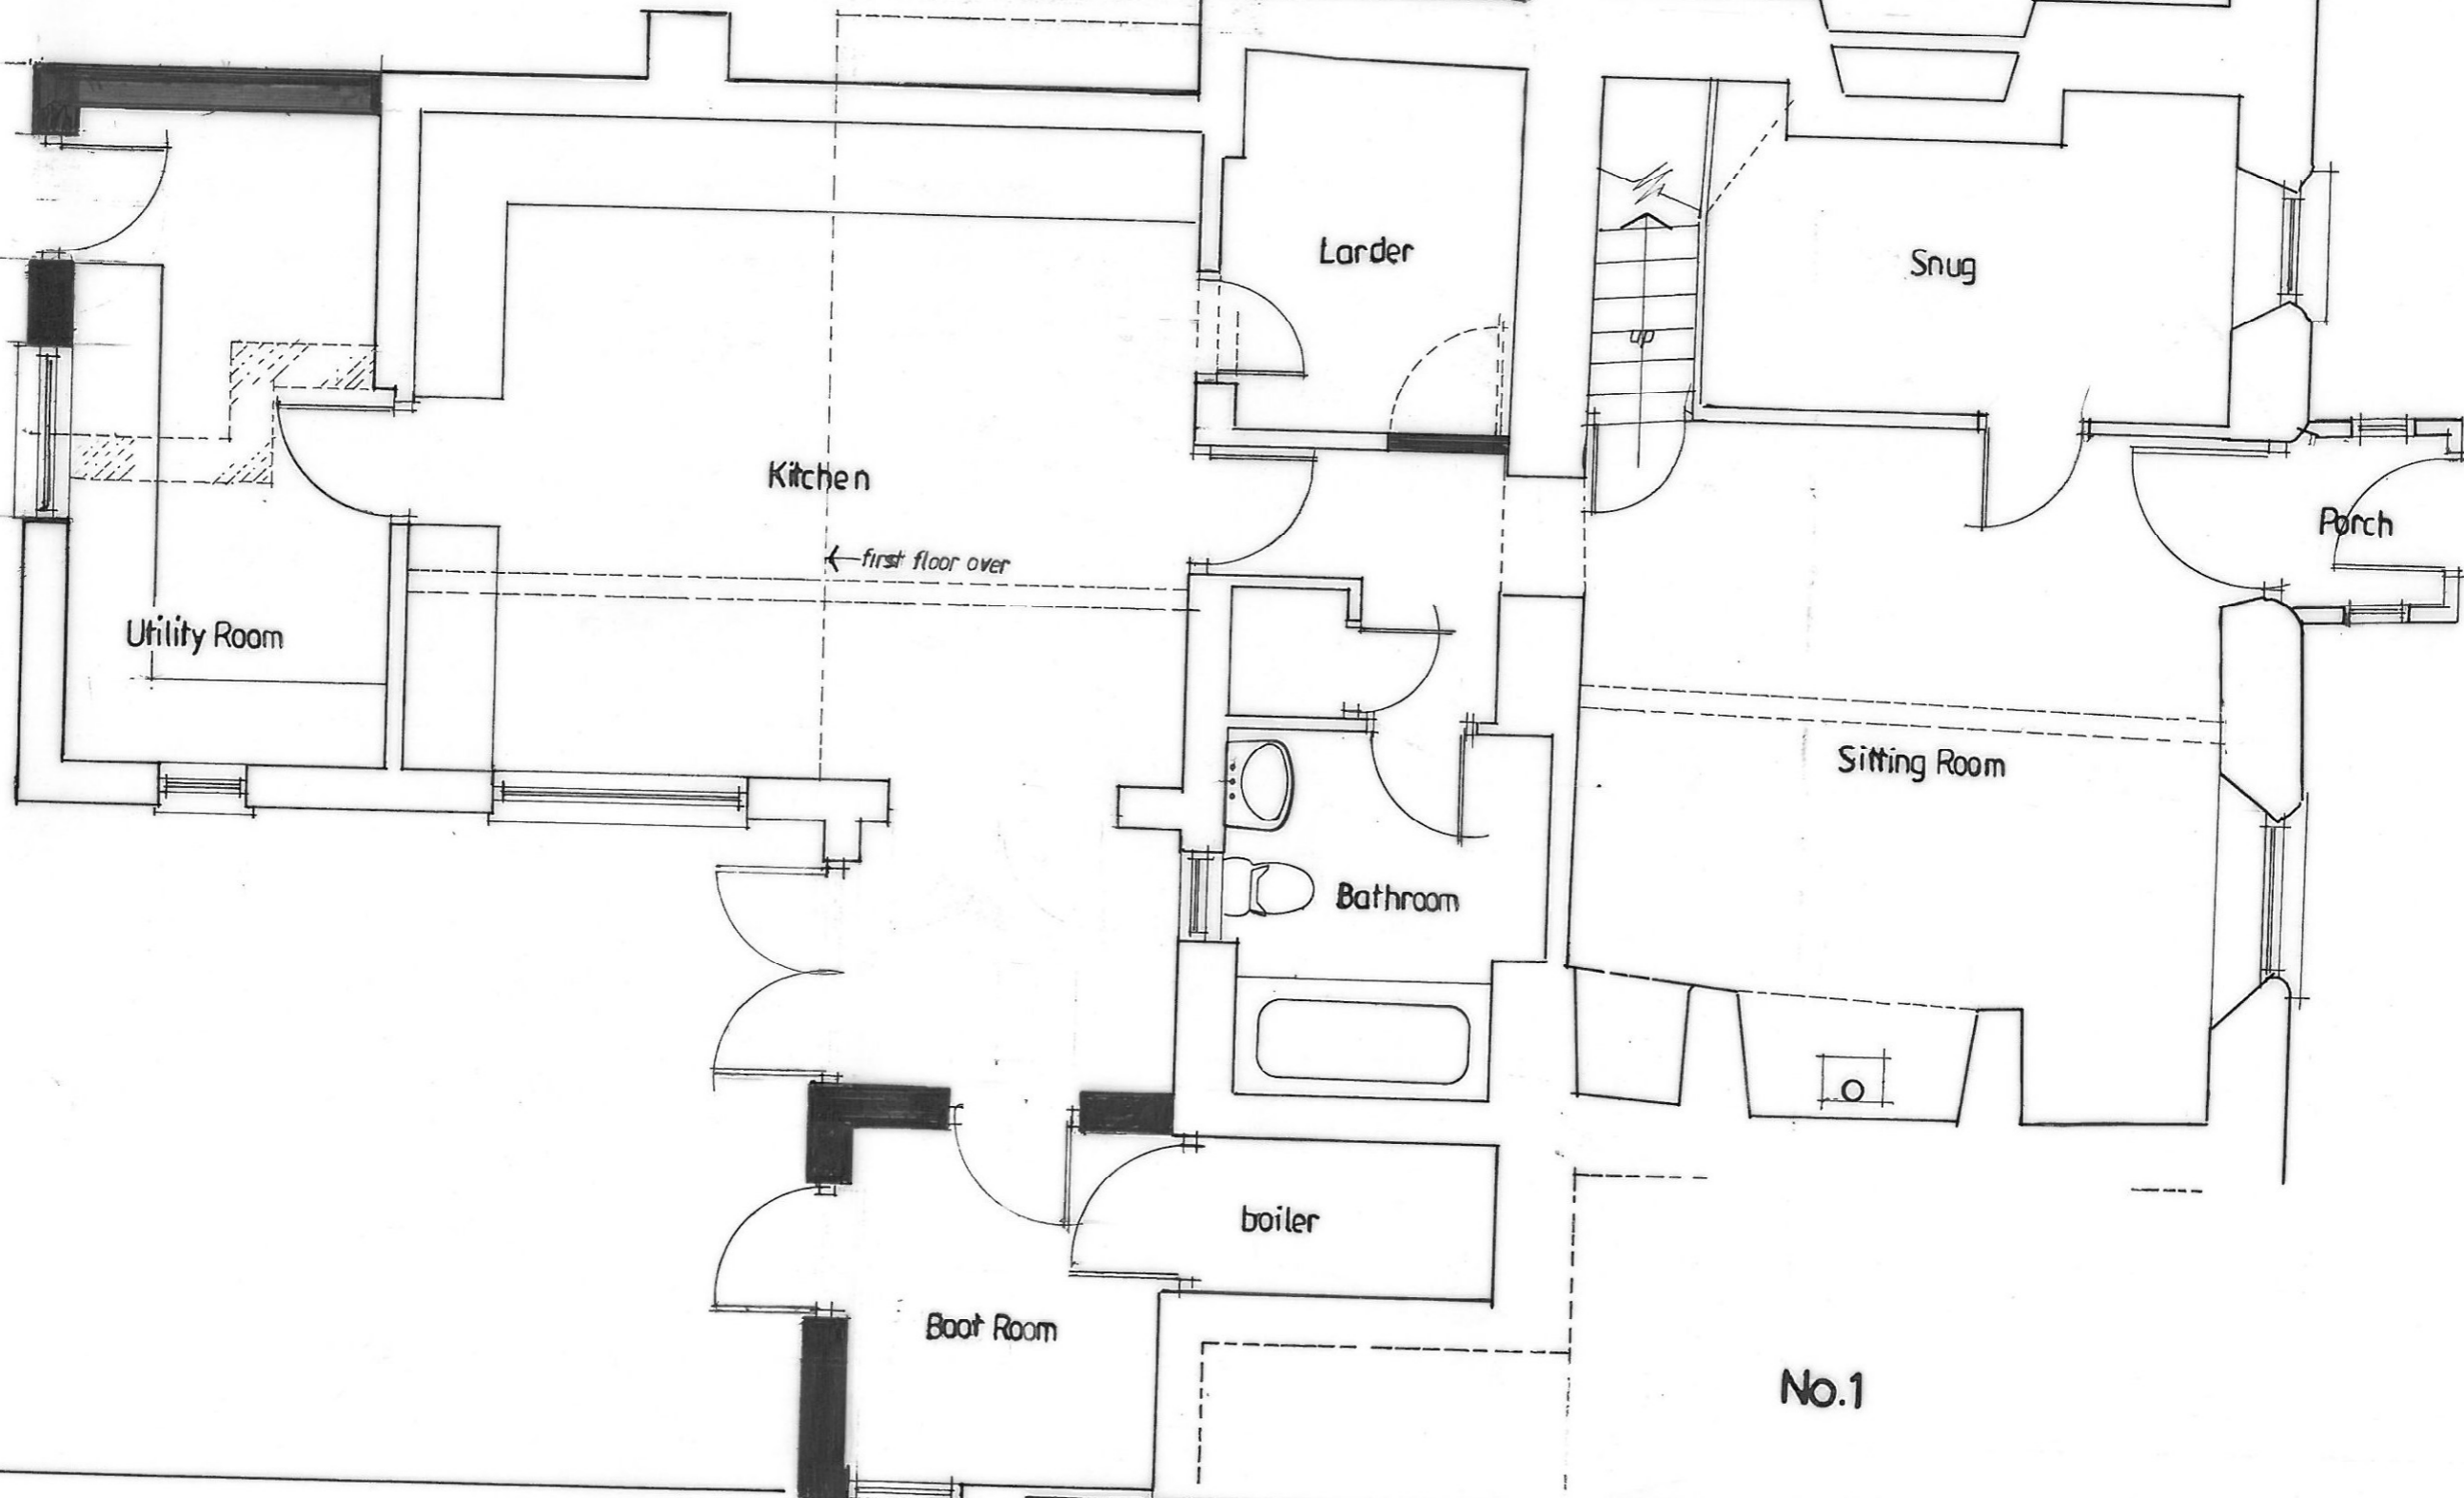

No.3

Larder

Snug

Kitchen

← first floor over

Utility Room

Porch

Sitting Room

Bathroom

boiler

Boot Room

No.1

Works to No.2, Leigh Cross, for Mr. & Mrs. T. Mendus - Edwards

Edward Holden Dip Arch. RIBA, Chartered Architect

E-Mail: edholden47@gmail.com

100 HIGH STREET, CREDITON, DEVON EX17 3LF TEL: (01363) 774655

title: Grnd. Floor Plan: proposed

scale: 1:50

date: 12.21

drawn:

dwg no: 734/22
rev no: A

